


FIRST FLOOR PLAN

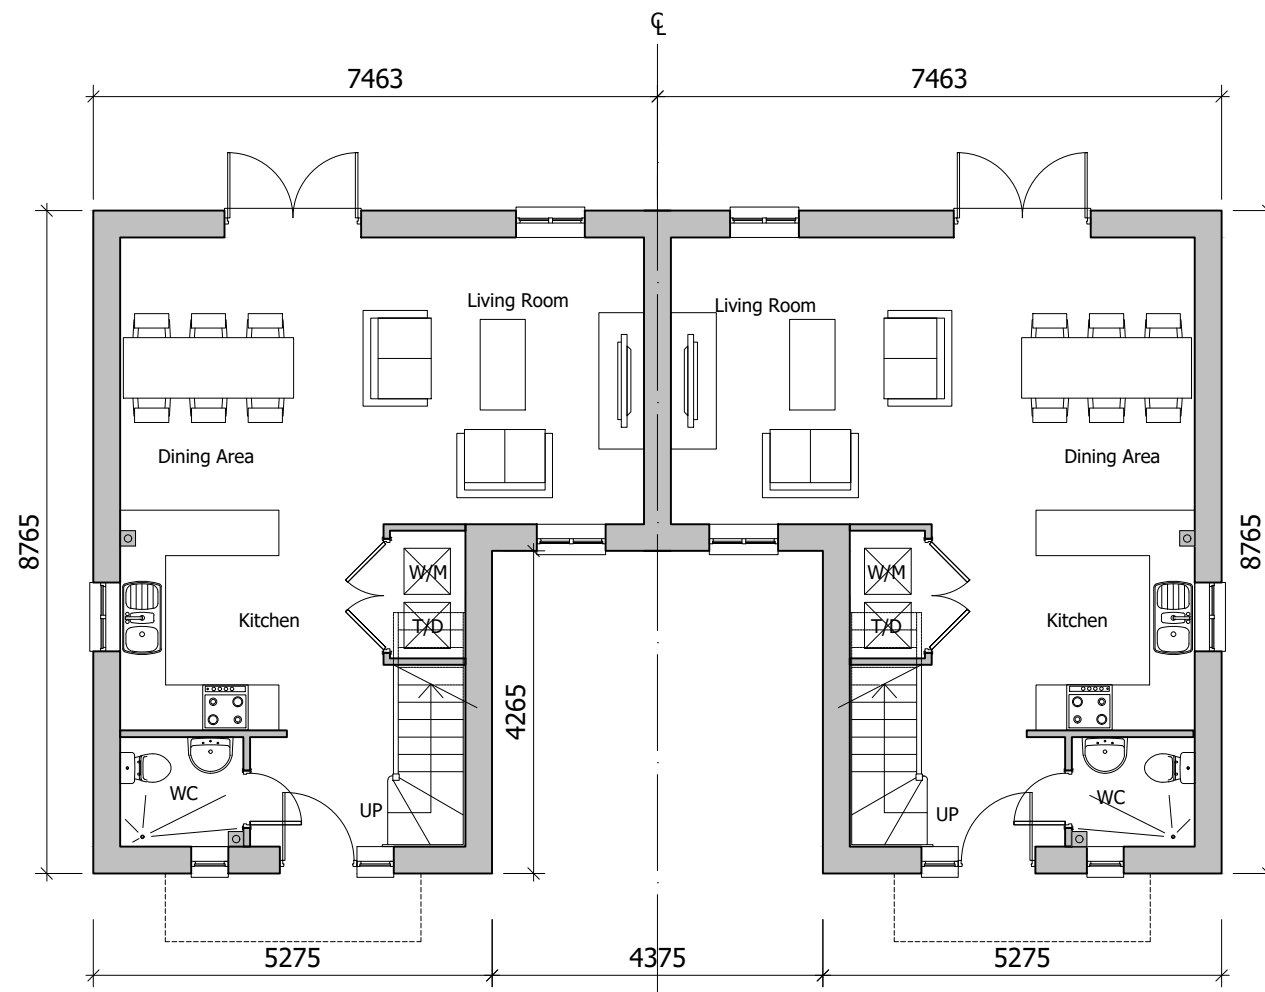

AS
GROUND FLOOR PLAN

The scaling of this drawing cannot be assured

Revision	Date	Drn	Ckd
-	30.08.19	EM	CB
P1	28.02.20	ROR	ST
Revisions undertaken to LPA consultation responses and feedback			
P2	15.04.21	PL	ROR
Plot numbers updated in line with revised layout to LPA comments			

PLOT NUMBERS:
AS: 85
OPP: 84

REFER TO SITE LAYOUT MATERIAL PLAN
A-P10-017 FOR INDIVIDUAL PLOT MATERIALS

PARKING	
ON PLOT DRIVEWAY	2
GARAGE/CAR PORT	0

GENERAL PRINCIPLE PARKING PROVISION
REFER TO SITE LAYOUT HOUSING MIX
A-P10-015 FOR INDIVIDUAL PLOT SITUATIONS



PLANNING

Project
**LAND AT TEVERSHAM ROAD
FULBOURN**

Drawing Title
**HOUSE TYPE B
FLOOR PLANS**

Date: 01.07.19
Scale: 1:100@A3
Drawn by: WL
Check by: ST

Project No: 28815
Drawing No: 28815-P11-20
Revision: P2



Planning • Master Planning & Urban Design • Architecture •
Landscape Planning & Design • Environmental Planning • Graphic
Communication • Public Engagement • Development Economics

bartonwillmore.co.uk



Offices at Birmingham Bristol Cambridge Cardiff Ebbsfleet Edinburgh
Glasgow Leeds London Manchester Newcastle Reading Southampton