



The scaling of this drawing cannot be assured

Revision - New HT in accordance with revised layout to LPA comments Date 15.04.21 Drn PL Ckd ROR

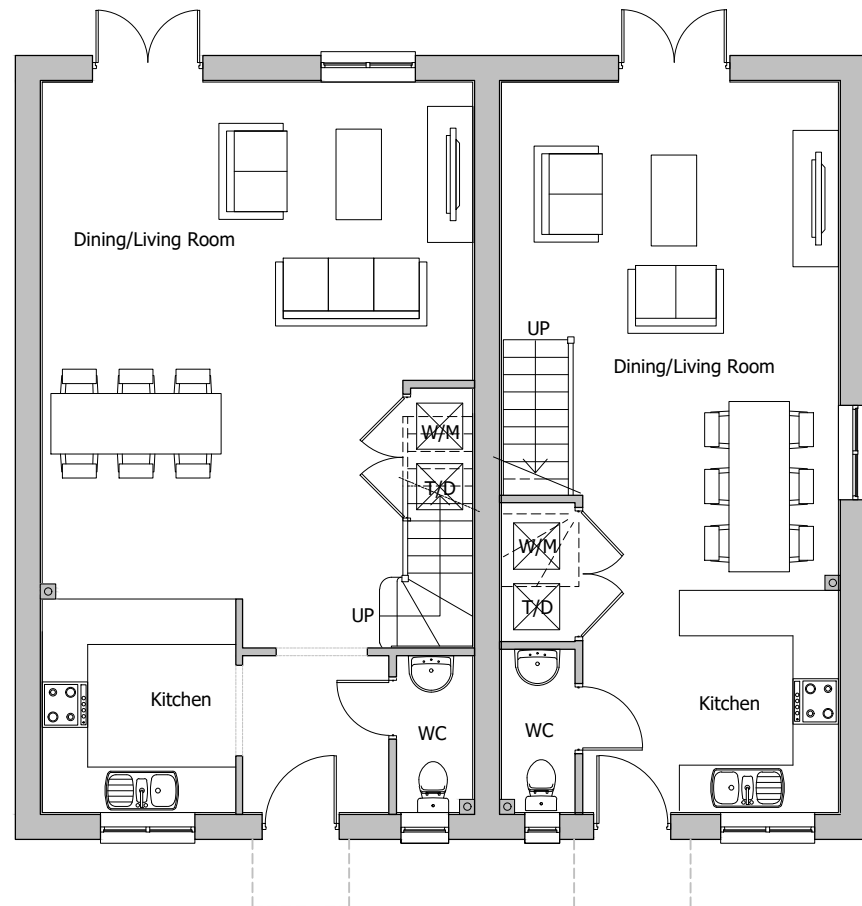

AS
GROUND FLOOR PLAN

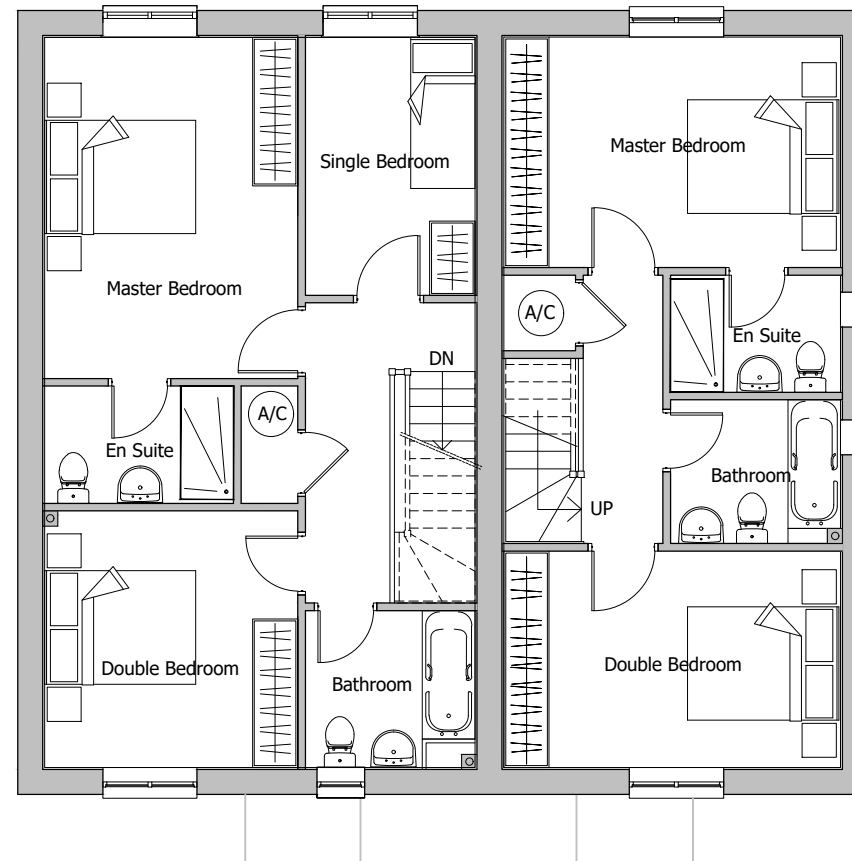

FIRST FLOOR PLAN

PLOT NUMBERS:
(as single plots)
AS: 36 (C)
OPP: 37 (A)

REFER TO SITE LAYOUT MATERIAL PLAN
A-P10-017 FOR INDIVIDUAL PLOT MATERIALS

PARKING	
ON PLOT DRIVEWAY	2
GARAGE/CAR PORT	0

GENERAL PRINCIPLE PARKING PROVISION
REFER TO SKETCH APPRAISAL LAYOUT (SK 001)
FOR INDIVIDUAL PLOT SITUATIONS



PLANNING

Project
**LAND AT TEVERSHAM ROAD
FULBOURN**

Drawing Title
**HOUSE TYPE C/A
FLOOR PLANS**

Date 15.07.19 Scale 1:100@A3 Drawn by PL Check by ST

Project No 28815 Drawing No 28815-P11-31 Revision -



Planning • Master Planning & Urban Design • Architecture •
Landscape Planning & Design • Environmental Planning • Graphic
Communication • Public Engagement • Development Economics

bartonwillmore.co.uk



Offices at Birmingham Bristol Cambridge Cardiff Ebbsfleet Edinburgh
Glasgow Leeds London Manchester Newcastle Reading Southampton