


GENERAL ARRANGEMENT (1:200)

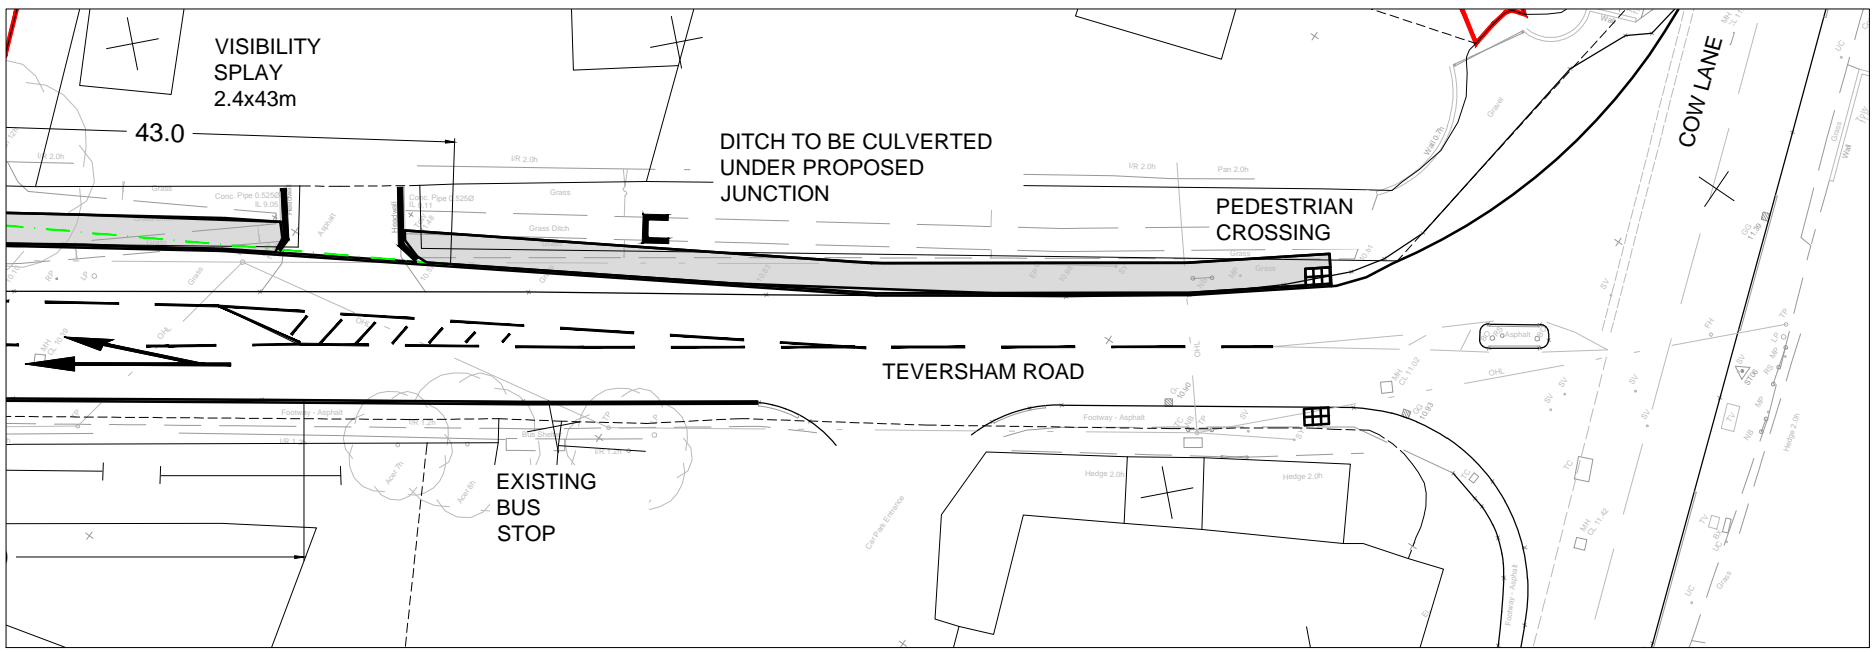

FOOTWAY ROUTE (1:200)

- NOTES:
1. ALL DIMENSIONS ARE IN METERS UNLESS OTHERWISE STATED.
 2. DO NOT SCALE FROM THIS DRAWING. WORK FROM FIGURED DIMENSIONS ONLY.
 3. ALL LEVELS RELATE TO ORDNANCE SURVEY DATUM.
 4. THIS DRAWING IS TO BE READ IN CONJUNCTION WITH ALL RELEVANT DOCUMENTS.
 5. CARRIAGEWAY MARKINGS AND ROAD SIGNS SHALL BE PROVIDED IN ACCORDANCE WITH THE TRAFFIC SIGNS AND GENERAL DIRECTIONS 2002.
 6. ALL MATERIALS AND WORKMANSHIP SHALL COMPLY FULLY WITH THE MANUAL OF CONTRACT DOCUMENTS FOR HIGHWAY WORKS, VOLUME 1 SPECIFICATION FOR HIGHWAY WORKS AND SPECIFIC REQUIREMENTS FOR ROAD CONSTRUCTION AND STANDARD DETAILS, ALL AS REQUIRED BY THE HIGHWAY AUTHORITY.
 7. INDICATIVE RIGHT TURN LANE - DIMENSIONS IN ACCORDANCE WITH DMRB TD42/95

FOR INFORMATION

REV	DESCRIPTION	DE	DR	CH	PA	DATE
2	OWNERSHIP BOUNDARY ADDED	DR	DR			3/6/15
1	REVISED AS PER EMAIL PAUL DERRY 27/5/15	DR	DR			27/5/15

DESIGNED BY	DRAWN BY	CHECKED BY	PASSED BY
-	-	-	-

SCALES @ A1 SIZE	DATE	ISSUE STATUS
1:200	14/5/2015012	PRELIMINARY

PROJECT TITLE
**LAND AT TEVERSHAM ROAD
 FULBOURN,
 CAMBRIDGESHIRE**

DRAWING TITLE
**INDICATIVE
 FULL RIGHT TURN**

CLIENT
**CASTLEFIELD
 INTERNATIONAL LTD.**



Cannon Consulting Engineers
 Cambridge House, Kentford, Newmarket, Suffolk, CB8 7PN
 Tel: +44 (0)1638 555 107
 info@cannonco.co.uk www.cannonco.co.uk

DRAWING NUMBER	REV.
B411/SK/09	2