

The scaling of this drawing cannot be assured


Revision	Date	Drn	Ckd
-	30.08.19	EM	CB
P1	28.02.20	ROR	ST

Revisions undertaken to LPA consultation responses and feedback



PLOT NUMBERS:  
OPP: 108, 109

REFER TO SITE LAYOUT MATERIAL PLAN  
A-P10-017 FOR INDIVIDUAL PLOT MATERIALS  
GARAGE POSITION DRAWN FOR PLOT 108 & 109.

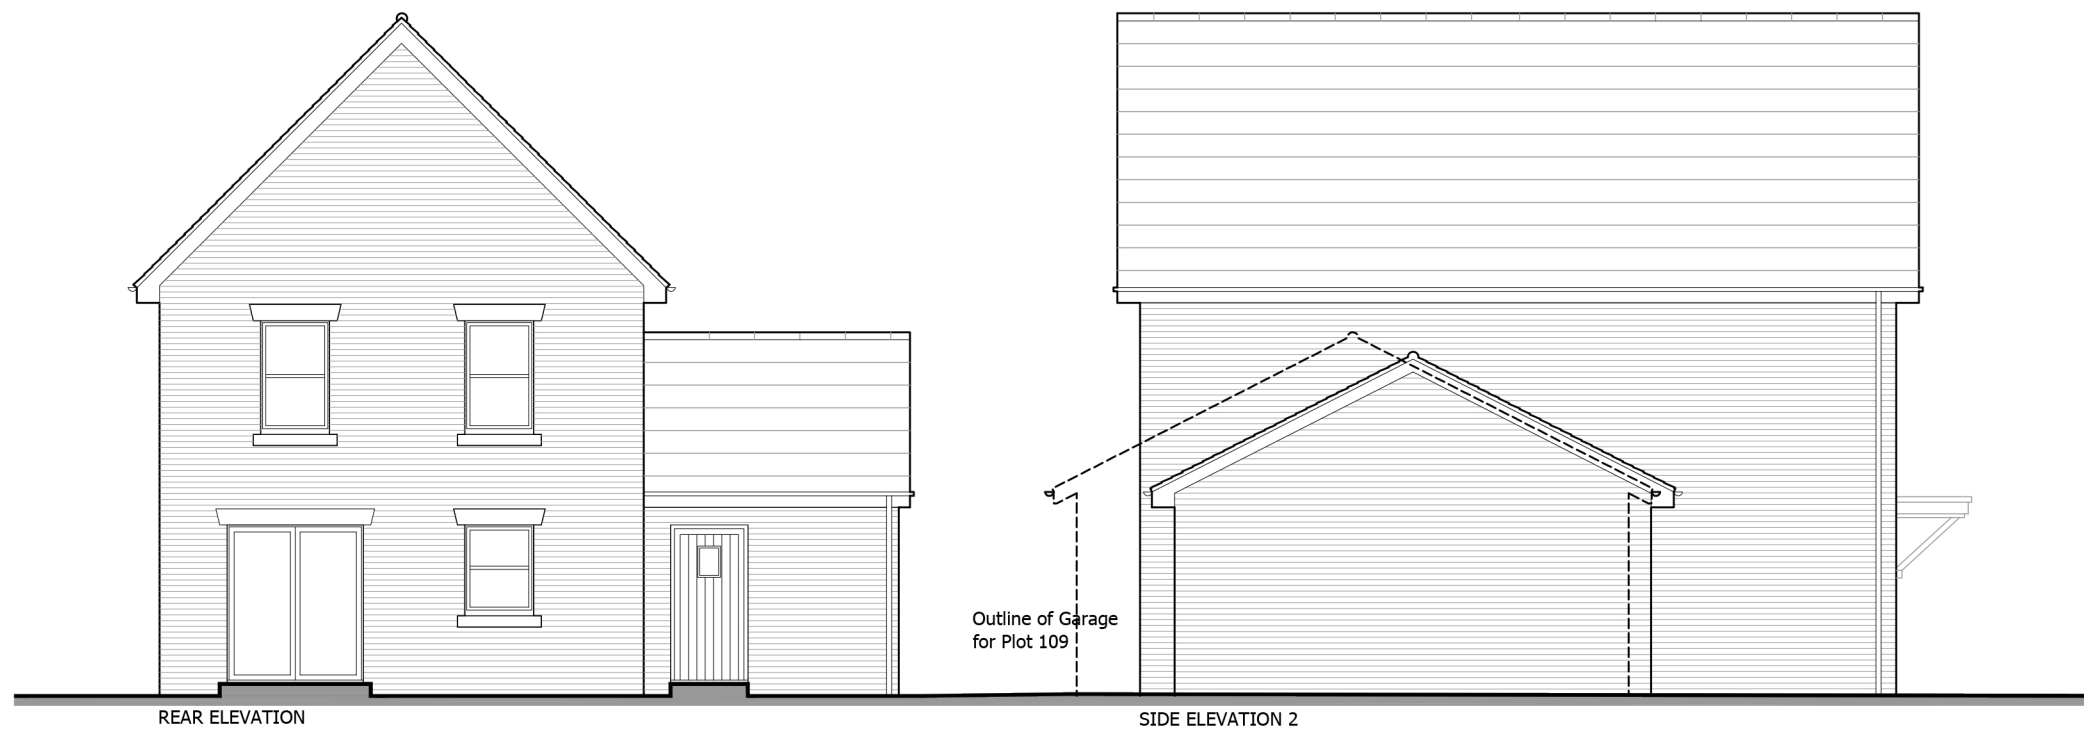

## PLANNING

Project  
**LAND AT TEVERSHAM ROAD  
FULBOURN**

Drawing Title  
**HOUSE TYPE C2 - DETACHED  
ELEVATIONS (VILLAGE STREET)**

Date	Scale	Drawn by	Check by
15.07.19	1:100@A3	WL	ST

Project No	Drawing No	Revision
28815	28815-P13-33	P1



Planning • Master Planning & Urban Design • Architecture •  
Landscape Planning & Design • Environmental Planning • Graphic  
Communication • Public Engagement • Development Economics

bartonwillmore.co.uk



Offices at Birmingham Bristol Cambridge Cardiff Ebbsfleet Edinburgh  
Glasgow Leeds London Manchester Newcastle Reading Southampton