
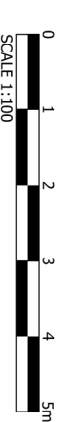


The scaling of this drawing cannot be assured

Revision	Date	Drn	CKd
- Planning Application Submission	30.08.19	EM	CB
P1 Revisions undertaken to LPA consultation responses & feedback	28.02.20	ROR	ST

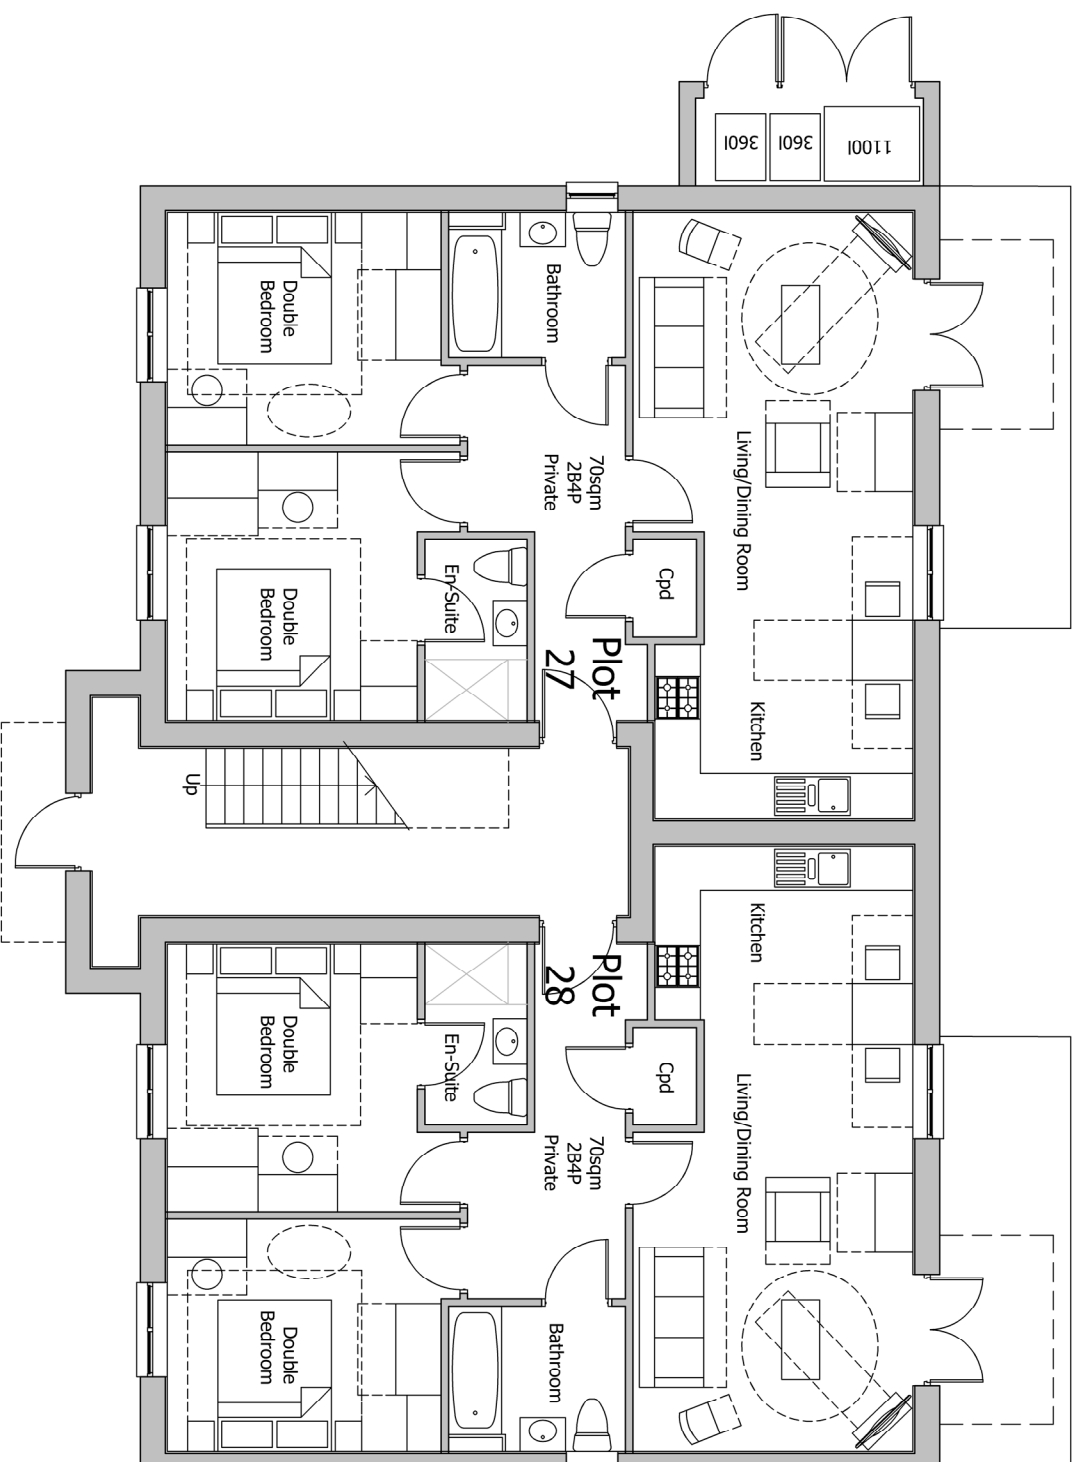

# PLANNING

Project  
**LAND AT TEVERSHAM ROAD  
FULBOURN**

Drawing Title  
**APARTMENT BLOCK C1  
GROUND FLOOR**

Date	15.07.19	Scale	1:100@A3	Drawn by	WL	Check by	ST
Project No	28815	Drawing No	28815-P11-112	Revision	P1		

**BARTON  
WILLMORE**

Planning • Master Planning & Urban Design • Architecture •  
Landscape Planning & Design • Environmental Planning • Graphic  
Communication • Public Engagement • Development Economics

bartonwillmore.co.uk



Offices at Birmingham Bristol Cambridge Cardiff Edinburgh  
Glasgow Leeds London Manchester Newcastle Reading Southampton