


P-1 Cowley Road North- Plan  
Scale 1:500 @ A3



PURPOSE OF ISSUE		
Rev:	Date:	Drawing Status:
P1	27.05.22	FOR PLANNING

REVISIONS		
Rev:	Date:	Description:
P1	27.05.22	First Issue

LOCATION PLAN: NTS

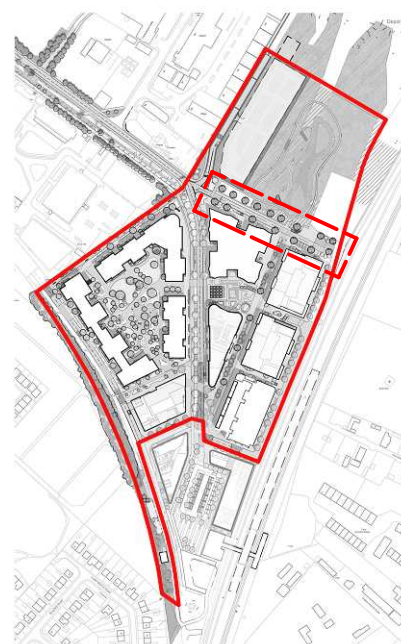

NOTES

DO NOT SCALE FROM THIS DRAWING  
TO BE READ IN COLOUR  
Contractors, sub-contractors and suppliers are to verify any critical dimensions on site prior to commencing work, fabrication or construction of any elements. Any discrepancies or errors must be brought to the attention of Robert Myers Associates.  
All structural elements are shown indicatively. For all elements of structure, refer to structural engineers' and specialist sub-contractor/fabricators' design, detail and specification.  
The drawings are to be read in conjunction with all relevant landscape architect, consultant and specialist drawings.  
This drawing is to be read specifically in conjunction with:  
630\_01(MP)107 Cowley Road East  
630\_01(MP)209 Wild Park.

CAMBRIDGE NORTH

Client:	Brookgate
Drawing:	Cowley Road North
Project No:	630_01
Drawing No:	630_01(MP)106
Scale:	1:500@A3
Date:	May 2022
Checked:	JB
Rev:	P1
Drawn:	EH
PM Checked:	RM

**Robert Myers Associates**  
LANDSCAPE ARCHITECTURE

13-15 Covent Garden  
Cambridge  
CB1 2HS

Tel: +44 (0) 1223 351400

info@robertmyers-associates.co.uk  
www.robertmyers-associates.co.uk

DO NOT SCALE FROM THIS DRAWING  
© Robert Myers Associates