


NOTES

DO NOT SCALE FROM THIS DRAWING
 TO BE READ IN COLOUR
 Contractors, sub-contractors and suppliers are to verify any critical dimensions on site prior to commencing work, fabrication or construction of any elements.
 Any discrepancies or errors must be brought to the attention of Robert Myers Associates.
 All structural elements are shown indicatively. For all elements of structure, refer to structural engineers' and specialist sub-contractor/fabricators' design, detail and specification.
 The drawings are to be read in conjunction with all relevant landscape architect, consultant and specialist drawings.
 This drawing is to be read specifically in conjunction with:
 630_01(MP)001 Landscape Masterplan;
 630_01(MP)203 Station Row;
 630_01(SC)002 Station Row - Swale Causeway;
 630_01(SC)003 Station Row - Swale Steps; and
 630_01(SC)004 Station Row - Swale Benches.

LOCATION PLAN SCALE: NTS

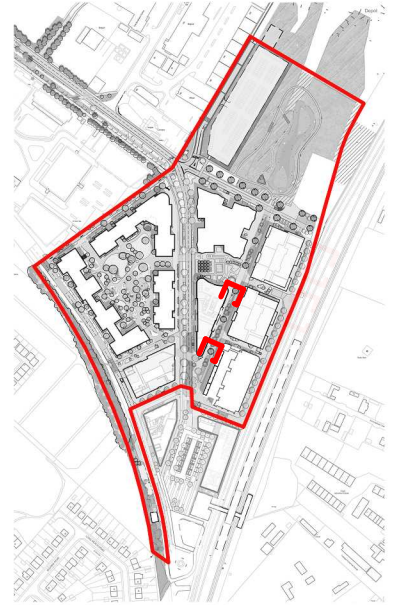


PURPOSE OF ISSUE

| Rev: | Date: | Drawing Status: |
|------|----------|-----------------|
| P1 | 27.05.22 | FOR PLANNING |

REVISIONS

| Rev: | Date: | Description: |
|------|----------|--------------|
| P1 | 27.05.22 | First Issue |

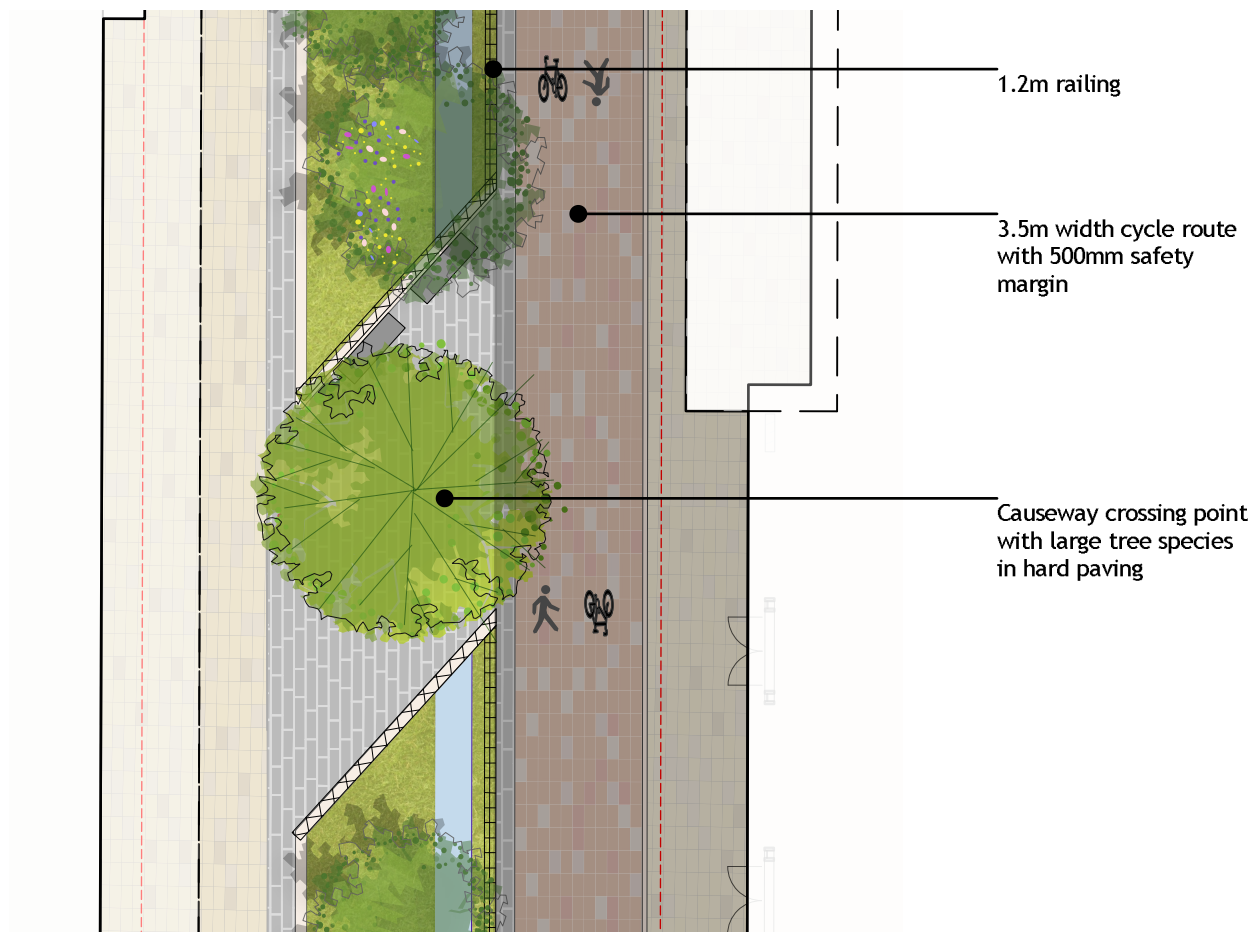

CAMBRIDGE NORTH

Client: Brookgate
 Drawing: Station Row Features
 Project No: 630_01
 Drawing No: 630_01(MP)204
 Scale: 1:200
 Date: May 2022
 Checked: JB
 Rev: P1
 Drawn: EH
 PM Checked: RM



13-15 Covent Garden
 Cambridge
 CB1 2HS
 Tel: +44 (0) 1223 351400
 info@robertmyers-associates.co.uk
 www.robertmyers-associates.co.uk

DO NOT SCALE FROM THIS DRAWING
 © Robert Myers Associates

P-1 Station Row Features- Plan
 Scale 1:200 @ A3