


This document should not be relied on or used in circumstances other than those for which it was prepared and for which Chris Blandford Associates was commissioned. Chris Blandford Associates accepts no responsibility for this document to any other party other than the person by whom it was commissioned.

KEY

- Site boundary
- Other Land Under Applicant's Control
- Existing trees to be retained
- Proposed trees
- PRIVATE FRONT GARDENS - Planting beds in sun-mix
- PRIVATE FRONT GARDENS - Planting beds in semi-shade mix
- PRIVATE FRONT GARDENS - Planting beds in shade mix
- PROPOSED ROAD VERGES
Product: Species Rich Lawn Turf
Product code: WFT-Species-Rich-26
Supplier: Wildflower Turf Ltd
- Proposed lawn: Lindum Festival Landscape Turf - L77

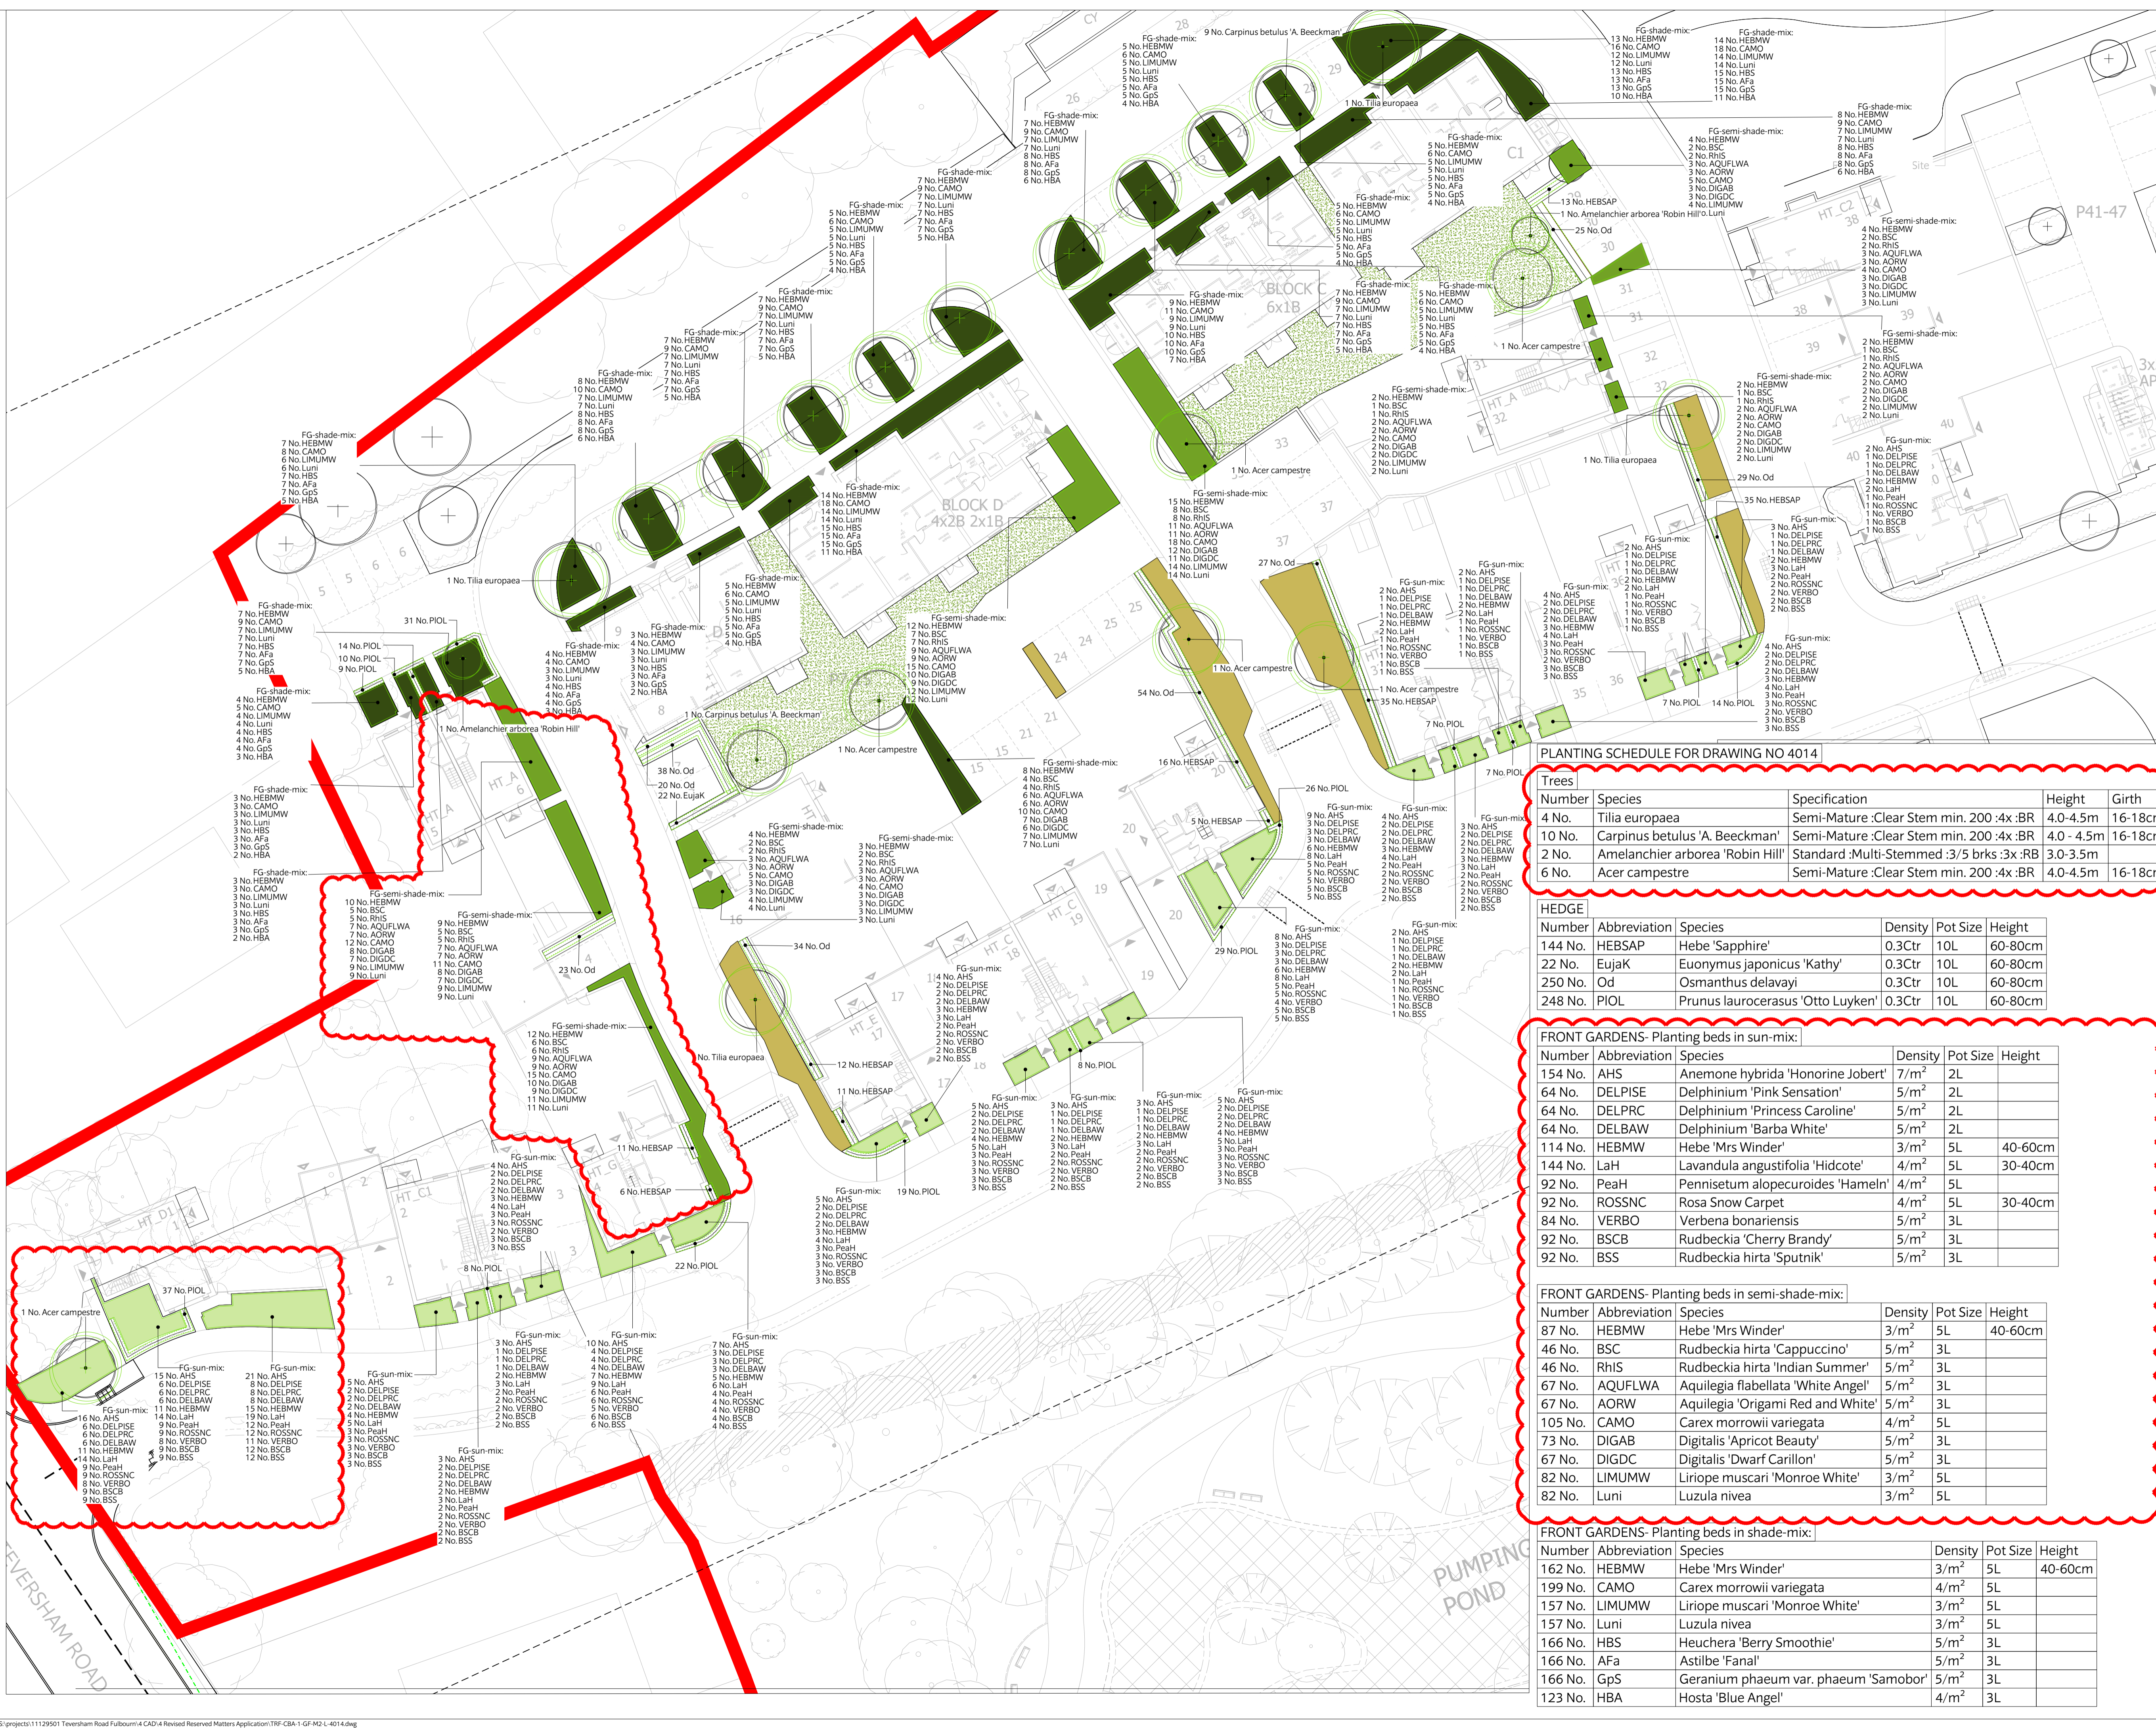

PLANTING SCHEDULE FOR DRAWING NO 4014

Number	Species	Specification	Height	Girth
10 No.	Tilia europaea	Semi-Mature :Clear Stem min. 200 :4x :BR	4.0-4.5m	16-18cm
4 No.	Carpinus betulus 'A. Beeckman'	Semi-Mature :Clear Stem min. 200 :4x :BR	4.0 - 4.5m	16-18cm
2 No.	Amelanchier arborea 'Robin Hill'	Standard :Multi-Stemmed :3/5 brks :3x :RB	3.0-3.5m	
6 No.	Acer campestre	Semi-Mature :Clear Stem min. 200 :4x :BR	4.0-4.5m	16-18cm

HEDGE

Number	Abbreviation	Species	Density	Pot Size	Height
144 No.	HEBSAP	Hebe 'Sapphire'	0.3Ctr	10L	60-80cm
22 No.	EujaK	Euonymus japonicus 'Kathy'	0.3Ctr	10L	60-80cm
250 No.	Od	Osmanthus delavayi	0.3Ctr	10L	60-80cm
248 No.	PIOL	Prunus laurocerasus 'Otto Luyken'	0.3Ctr	10L	60-80cm

FRONT GARDENS - Planting beds in sun-mix:

Number	Abbreviation	Species	Density	Pot Size	Height
154 No.	AHS	Anemone hybrida 'Honorine Jobert'	7/m ²	2L	
64 No.	DELPISE	Delphinium 'Pink Sensation'	5/m ²	2L	
64 No.	DELPRC	Delphinium 'Princess Caroline'	5/m ²	2L	
64 No.	DELBAW	Delphinium 'Barba White'	5/m ²	2L	
114 No.	HEBMW	Hebe 'Mrs Winder'	3/m ²	5L	40-60cm
144 No.	LaH	Lavandula angustifolia 'Hidcote'	4/m ²	5L	30-40cm
92 No.	PeaH	Pennisetum alopecuroides 'Hameln'	4/m ²	5L	
92 No.	ROSSNC	Rosa Snow Carpet	4/m ²	5L	30-40cm
84 No.	VERBO	Verbena bonariensis	5/m ²	3L	
92 No.	BSCB	Rudbeckia 'Cherry Brandy'	5/m ²	3L	
92 No.	BSS	Rudbeckia hirta 'Sputnik'	5/m ²	3L	

FRONT GARDENS - Planting beds in semi-shade-mix:


Number	Abbreviation	Species	Density	Pot Size	Height
87 No.	HEBMW	Hebe 'Mrs Winder'	3/m ²	5L	40-60cm
46 No.	BSC	Rudbeckia hirta 'Cappuccino'	5/m ²	3L	
46 No.	RhIS	Rudbeckia hirta 'Indian Summer'	5/m ²	3L	
67 No.	AQUFLWA	Aquilegia flabellata 'White Angel'	5/m ²	3L	
67 No.	AORW	Aquilegia 'Origami Red and White'	5/m ²	3L	
105 No.	CAMO	Carex morrowii variegata	4/m ²	5L	
73 No.	DIGAB	Digitalis 'Apricot Beauty'	5/m ²	3L	
67 No.	DIGDC	Digitalis 'Dwarf Carillon'	5/m ²	3L	
82 No.	LIMUMW	Liriope muscari 'Monroe White'	3/m ²	5L	
82 No.	Luni	Luzula nivea	3/m ²	5L	

FRONT GARDENS - Planting beds in shade-mix:


Number	Abbreviation	Species	Density	Pot Size	Height
162 No.	HEBMW	Hebe 'Mrs Winder'	3/m ²	5L	40-60cm
199 No.	CAMO	Carex morrowii variegata	4/m ²	5L	
157 No.	LIMUMW	Liriope muscari 'Monroe White'	3/m ²	5L	
157 No.	Luni	Luzula nivea	3/m ²	5L	
166 No.	HBS	Heuchera 'Berry Smoothie'	5/m ²	3L	
166 No.	AFa	Astilbe 'Fanal'	5/m ²	3L	
166 No.	GpS	Geranium phaeum var. phaeum 'Samobor'	5/m ²	3L	
123 No.	HBA	Hosta 'Blue Angel'	4/m ²	3L	

NOTE:

- For informal play & LEAP planting plans refer to drawing TRF-CBA-1-GF-M2-L-4017
- For overall planting schedule refer to drawing TRF-CBA-1-GF-M2-L-4011

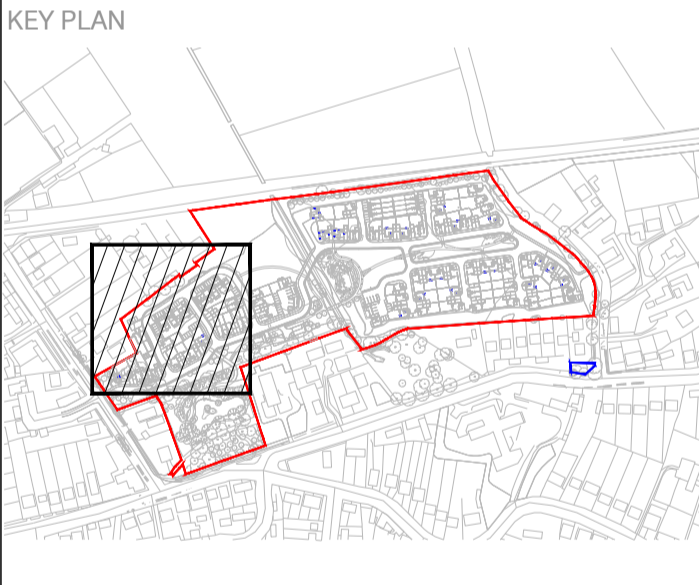

Rev	Date	Drawn	Issued For	Reason
P4	23/10/20	PC	Revised submission	
P2	23/06/20	PC	Revised submission	
P1	02/03/20	MA	Revised Reserved Matters Application	
SO	08/11/19	SM	Stage 3 Issue	
PO	13/09/19	SM	Issued For Planning	
Rev	Date	Drawn	Revised or reason for Issue	

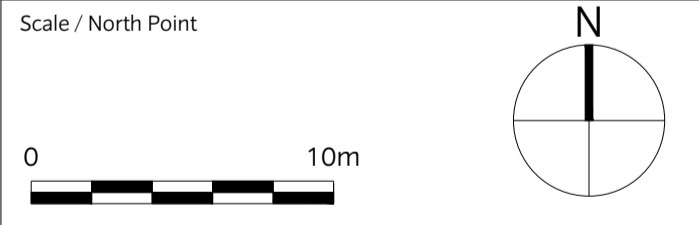

CHRIS BLANDFORD ASSOCIATES
landscape | environment | heritage

The Print Rooms Studio 511 164/180 Union St Waterloo London SE1 0LH
T +44 (0)20 7089 6480 E mail cbastudios.com W www.cbastudios.com

Client
Castlefield International Limited

Project Title
TEVERSHAM ROAD FULBOURN

Drawing Series and Title
**4000 SERIES
Planting Plan Sheet 3 of 6**

Scale @ A1
1:250

Drawn
SM

Date
SEP 2019

Approved
RB

FOR PLANNING

Drawing number
TRF-CBA-1-GF-M2-L-4014

Revision
P3