


General Notes
 1. Dimensions are in millimetres unless stated otherwise.
 2. Levels are in metres AOD unless stated otherwise.
 3. Dimensions govern. Do not scale off drawing.
 4. All dimensions to be verified on site before proceeding.
 5. All discrepancies to be notified in writing to Make Limited.
 © Make Limited 2022.

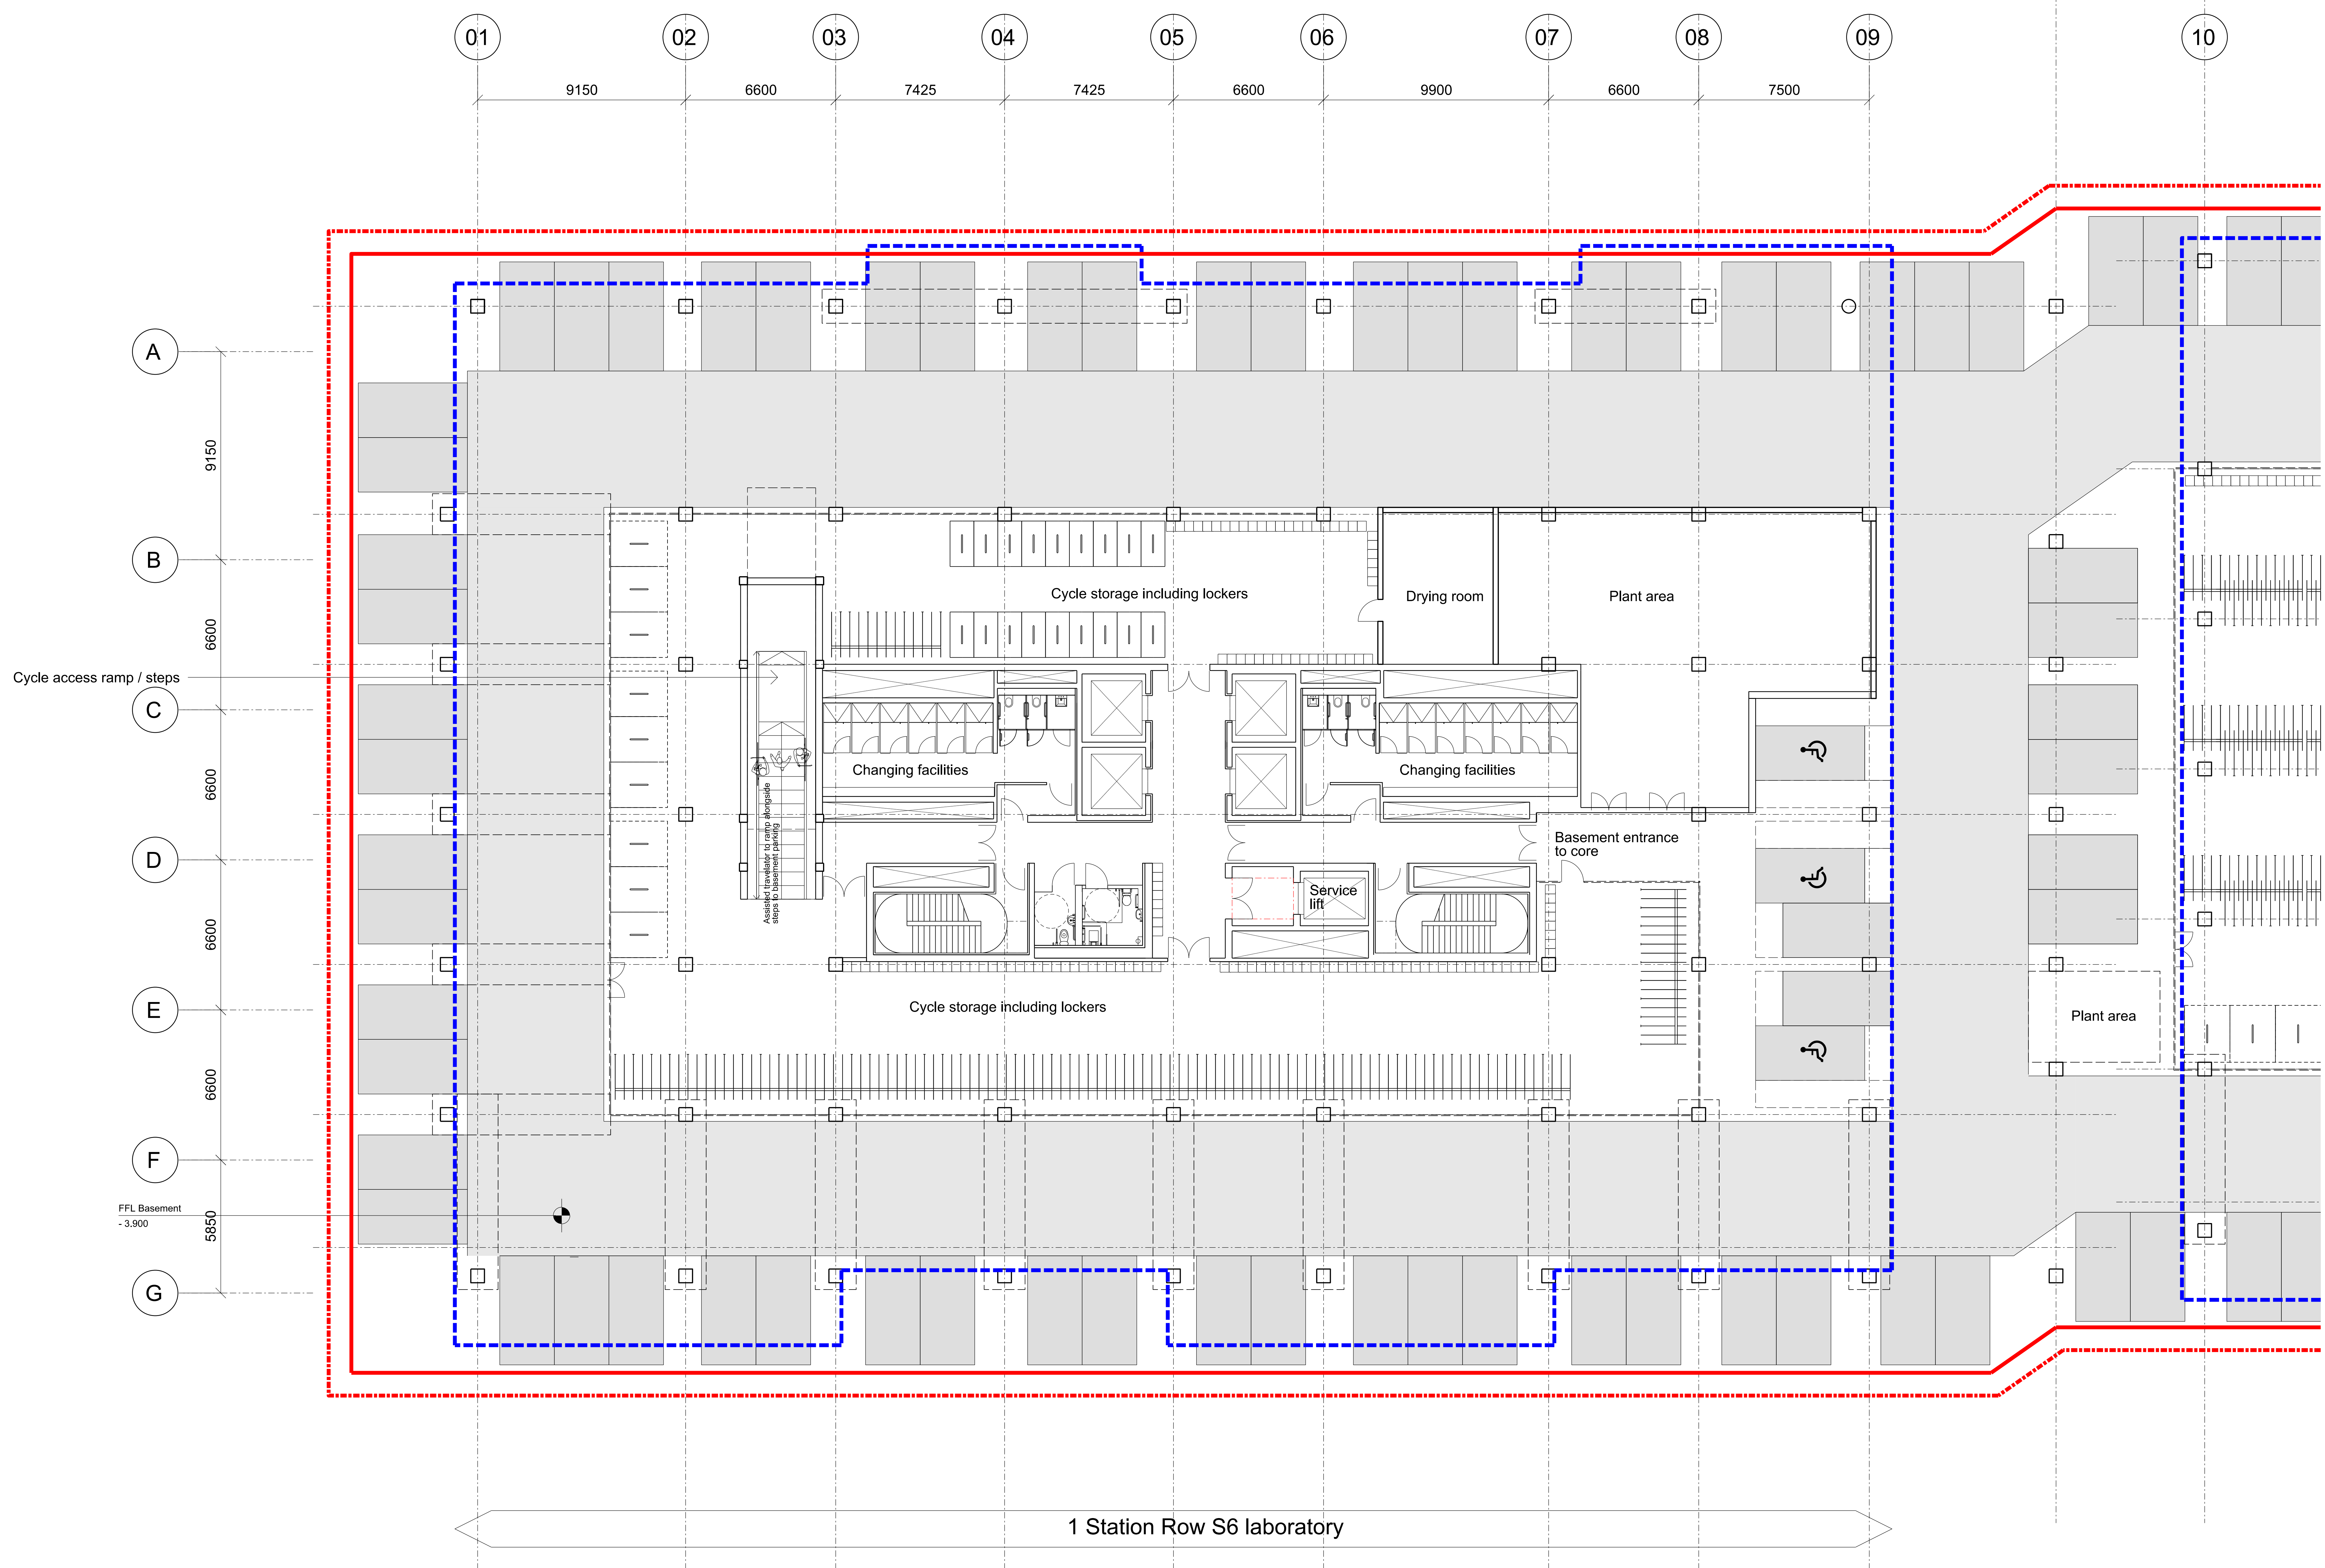


01	21.09.22	Planning submission	GW
00	27.05.22	Planning submission	GW
Rev	Date	Reason For Issue	Chk

FOR PLANNING
DRAWING STATUS

make
 32 Cleveland Street
 London, W1T 4JY
 tel +44 (0) 20 7636 5151
 info@makearchitects.com
 www.makearchitects.com

Client
BROOKGATE

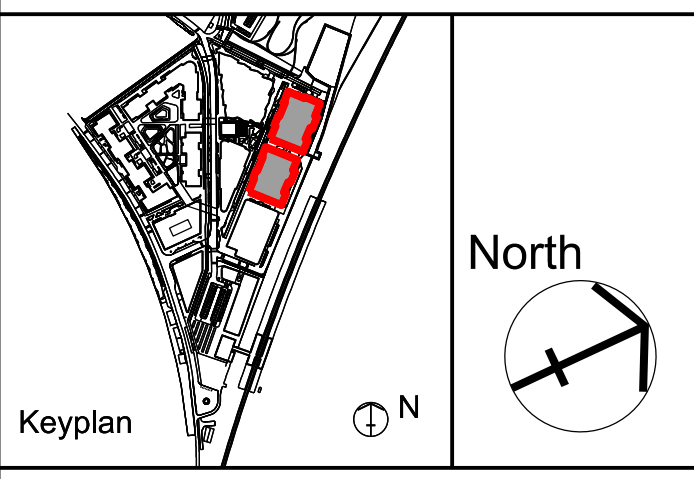

Project
Cambridge North Masterplan

Drawing Title
S6 Basement Plan

Scale	Paper Size	Date
1: 100	@A0	27.05.22
Project No.	Draw No.	Rev No.
1818	PA1999	01

