

TOPOGRAPHICAL & MEASURED BUILDING SURVEYS

Trees are drawn to scale showing the average canopy spread. Descriptions and heights should be used as a guide only. All building names, descriptions, number of storeys, construction type including roof line details are indicative only and taken externally from ground level.

dimensions and connections should be checked and verified prior to starting Detail, services and features may not have been surveyed if obstructed or not

Measurements to internal walls are taken to the wall finishes at approx 1m

Cill heights are measured as floor to the cill and head heights are measured


utilities and drainage details and connections prior to commencing work. Any errors or discrepancies must be notified to Survey Solutions immediately. The accuracy of the digital data is the same as the plotting scale implies. All

The survey control listed is only to be used for topographical surveys at the stated scale. All control must be checked and verified prior to use.

The coordinate system established for this survey is related to Ordnance Survey (OS) national grid at a single point using Smartnet, then orientated to grid north with a scale factor of 1.000.

To avoid discrepancies any coordinated data used in conjunction with this survey must be derived directly from this control data.



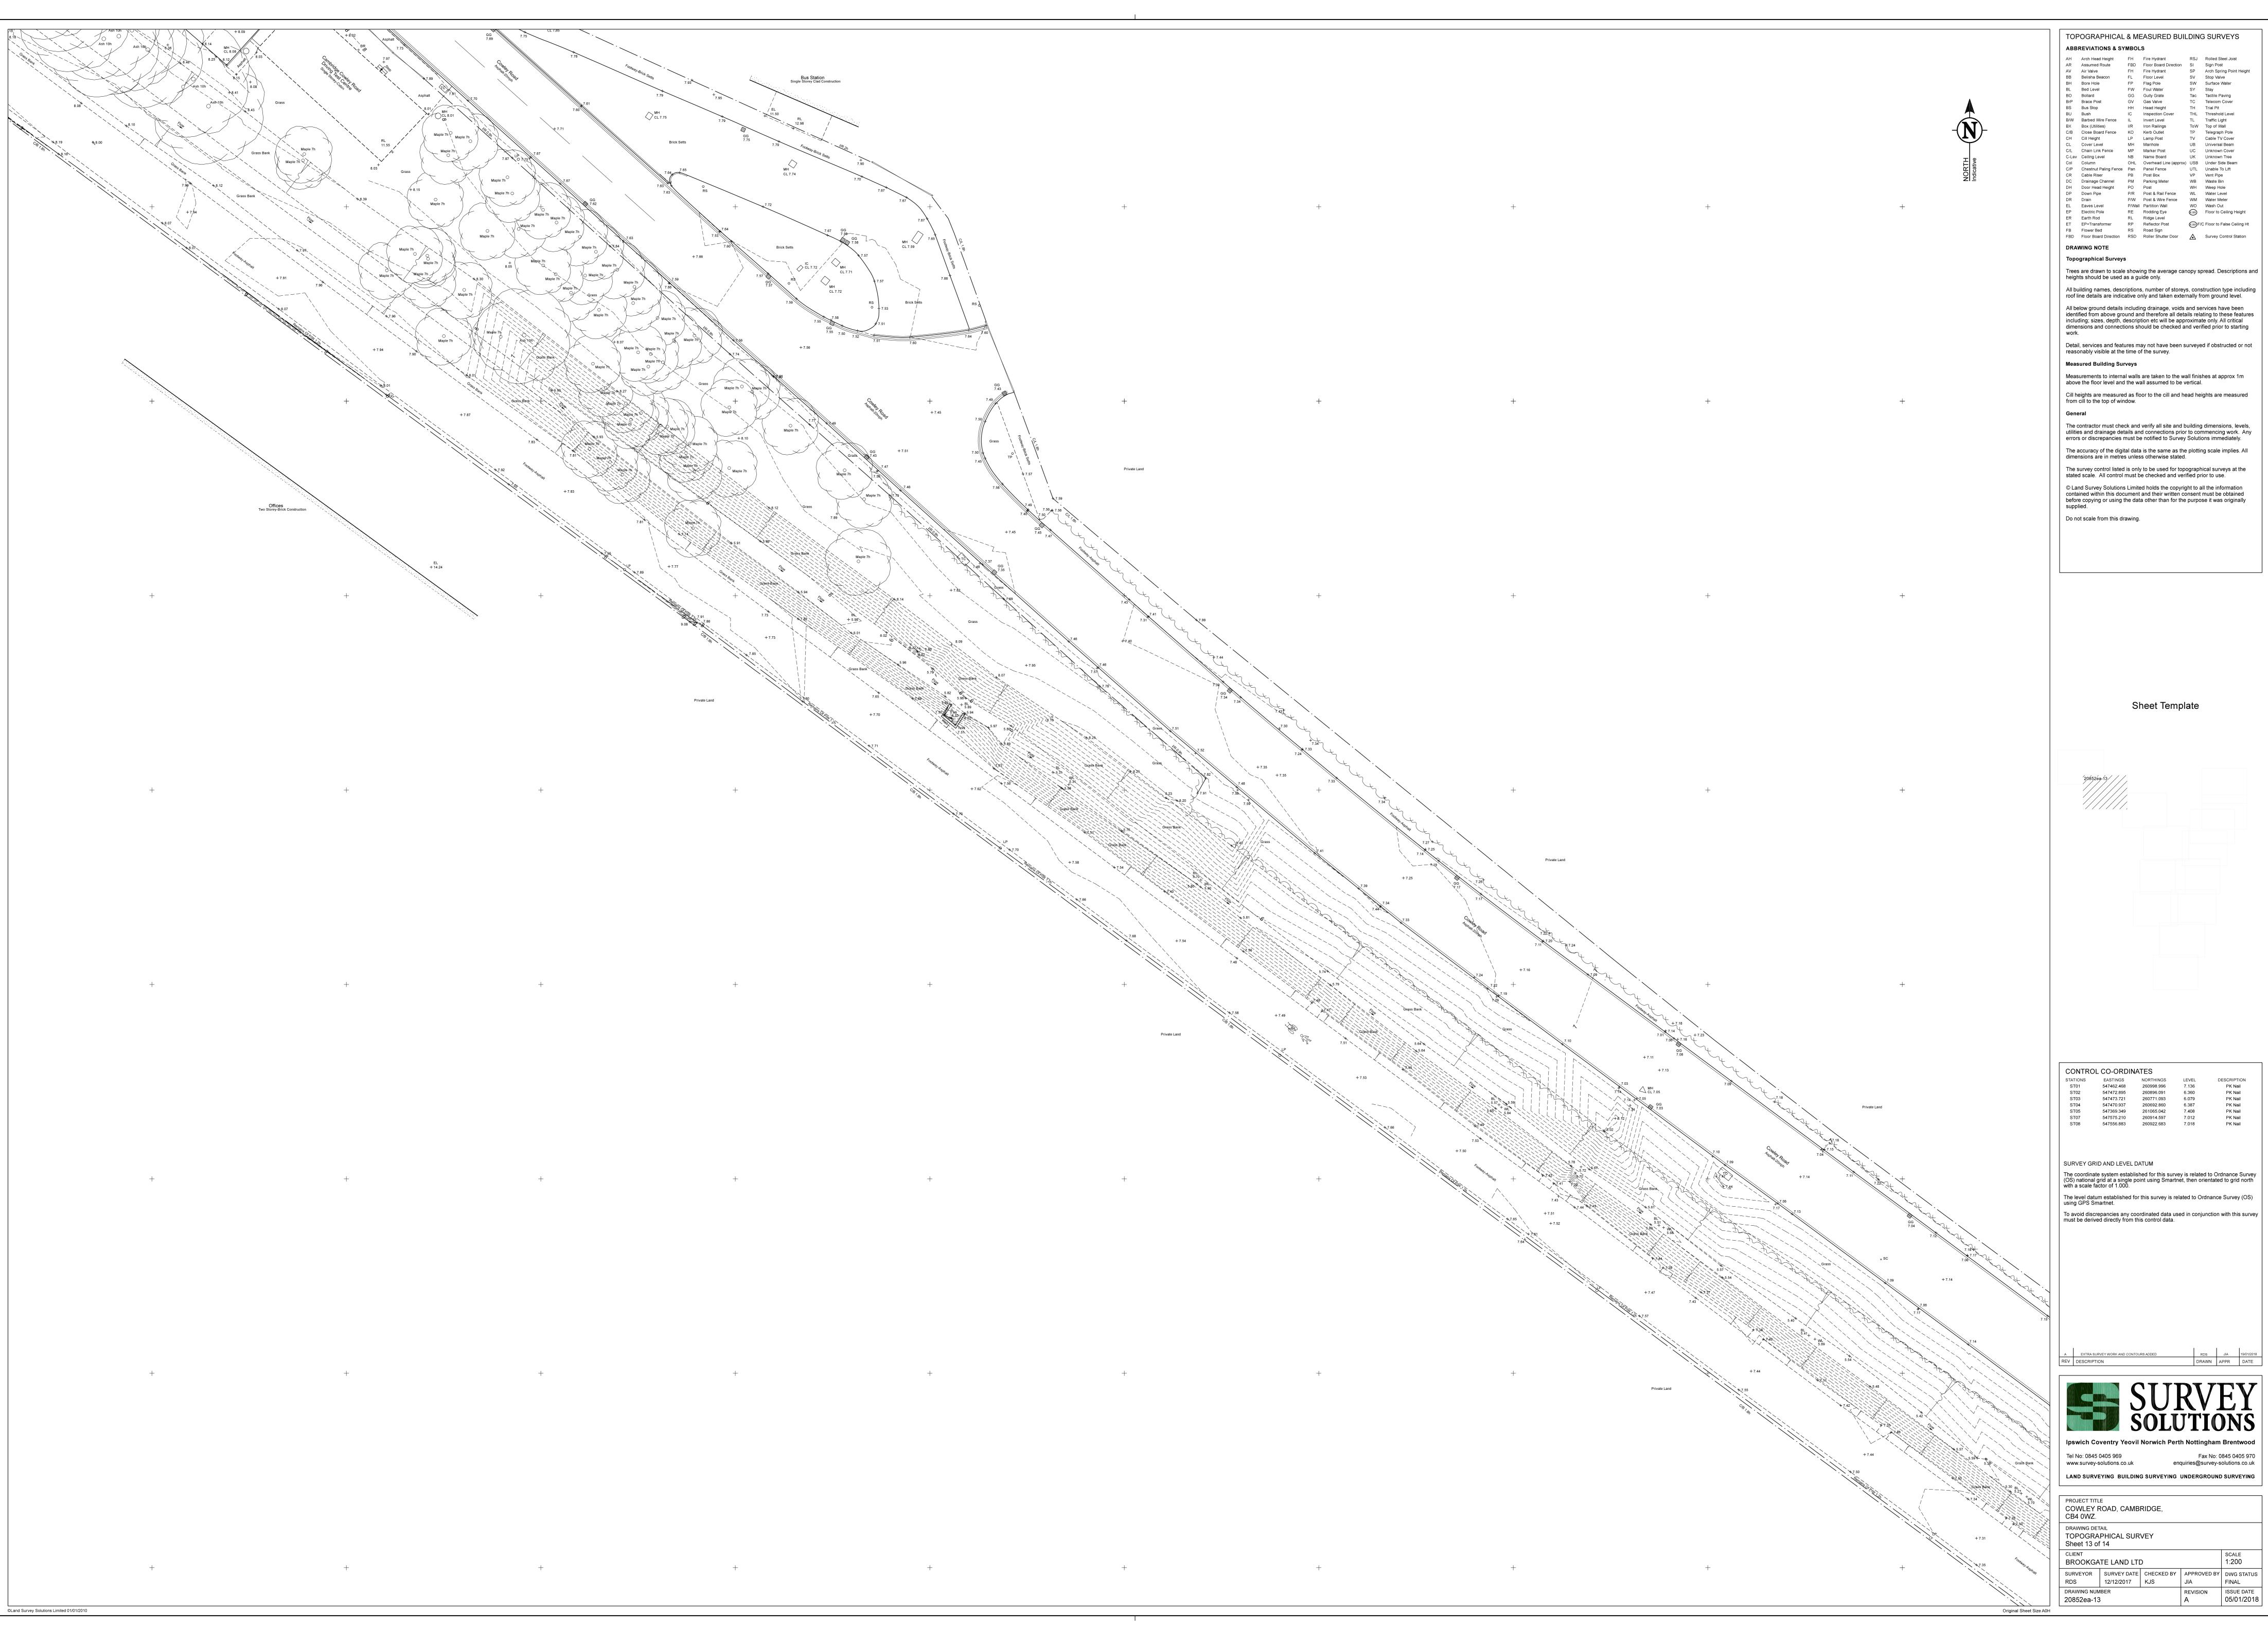

TOPOGRAPHICAL & MEASURED BUILDING SURVEYS AH Arch Head Height FH Fire Hydrant RSJ Rolled Steel Joist

AH Arch Head Height FH File mydiant NSS Rolled Sicel Solsk
AR Assumed Route FBD Floor Board Direction SI Sign Post
AV Air Valve FH Fire Hydrant SP Arch Spring Point Height
BB Belisha Beacon FL Floor Level SV Stop Valve
BH Bore Hole FP Flag Pole SW Surface Water SY Stay Tac Tactile Paving TC Telecom Cover TH Trial Pit IC Inspection Cover THL Threshold Level ToW Top of Wall TP Telegraph Pole TV Cable TV Cover

B/W Barbed Wire Fence IL Invert Level TL Traffic Light UB Universal Beam C/L Chain Link Fence MP Marker Post UC Unknown Cover C-Lev Ceiling Level NB Name Board UK Unknown Tree
Col Column OHL Overhead Line (approx) USB Under Side Beam C/P Chestnut Paling Fence Pan Panel Fence UTL Unable To Lift CR Cable Riser PB Post Box VP Vent Pipe DC Drainage Channel PM Parking Meter WB Waste Bin DH Door Head Height PO Post WH Weep Hole DP Down Pipe P/R Post & Rail Fence WL Water Level P/W Post & Wire Fence WM Water Meter

All building names, descriptions, number of storeys, construction type including roof line details are indicative only and taken externally from ground level. All below ground details including drainage, voids and services have been

dimensions and connections should be checked and verified prior to starting Detail, services and features may not have been surveyed if obstructed or not

Measurements to internal walls are taken to the wall finishes at approx 1m above the floor level and the wall assumed to be vertical.

Cill heights are measured as floor to the cill and head heights are measured

The contractor must check and verify all site and building dimensions, levels, utilities and drainage details and connections prior to commencing work. Any errors or discrepancies must be notified to Survey Solutions immediately.

The accuracy of the digital data is the same as the plotting scale implies. All dimensions are in metres unless otherwise stated. The survey control listed is only to be used for topographical surveys at the stated scale. All control must be checked and verified prior to use.


© Land Survey Solutions Limited holds the copyright to all the information contained within this document and their written consent must be obtained before copying or using the data other than for the purpose it was originally

The coordinate system established for this survey is related to Ordnance Survey (OS) national grid at a single point using Smartnet, then orientated to grid north with a scale factor of 1.000.

To avoid discrepancies any coordinated data used in conjunction with this survey must be derived directly from this control data.



SCALE 1:200

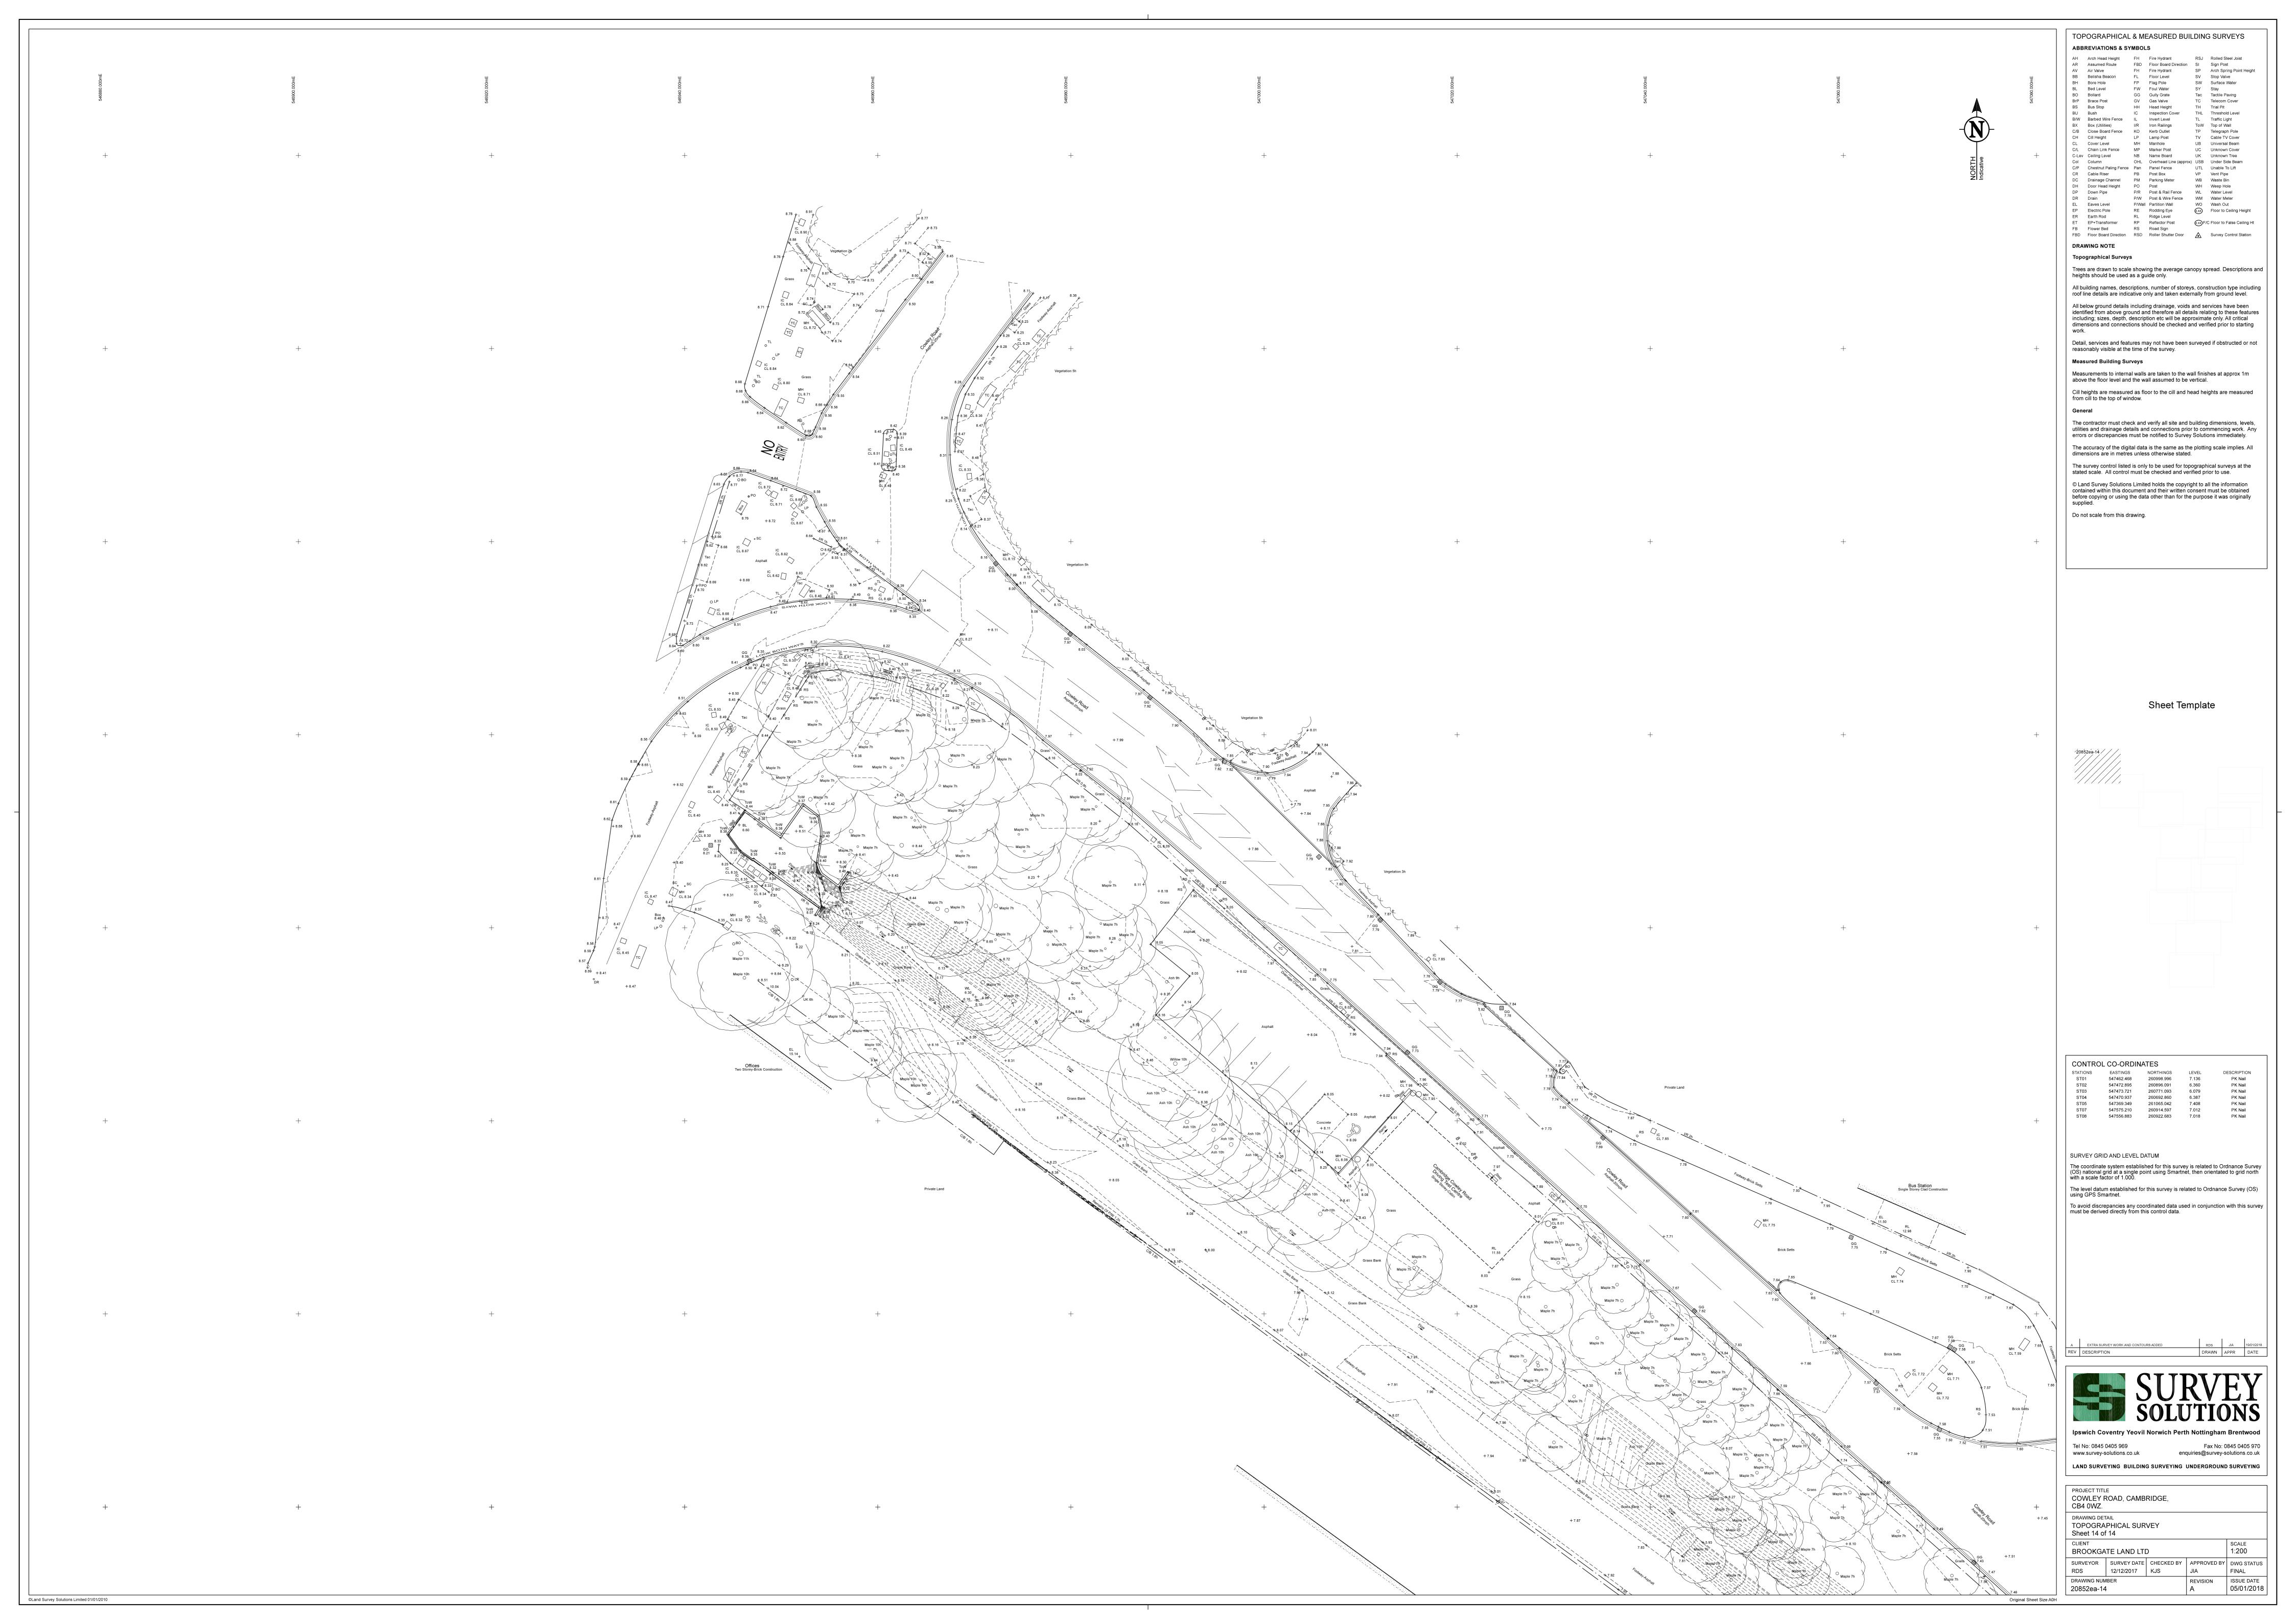



Appendix D Ground Investigation Figure A2

