




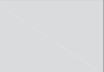


- Legend:**
-  - Upper Split Deck
 -  - Lower Split Deck
 -  - Ventilation Grille
 -  - Root Cell
 -  - Ground



NOTES
 -All heights measured from FFL 0.00m (6.52m AOD)

rev no	date	issue description	drawn	checked
revisions				

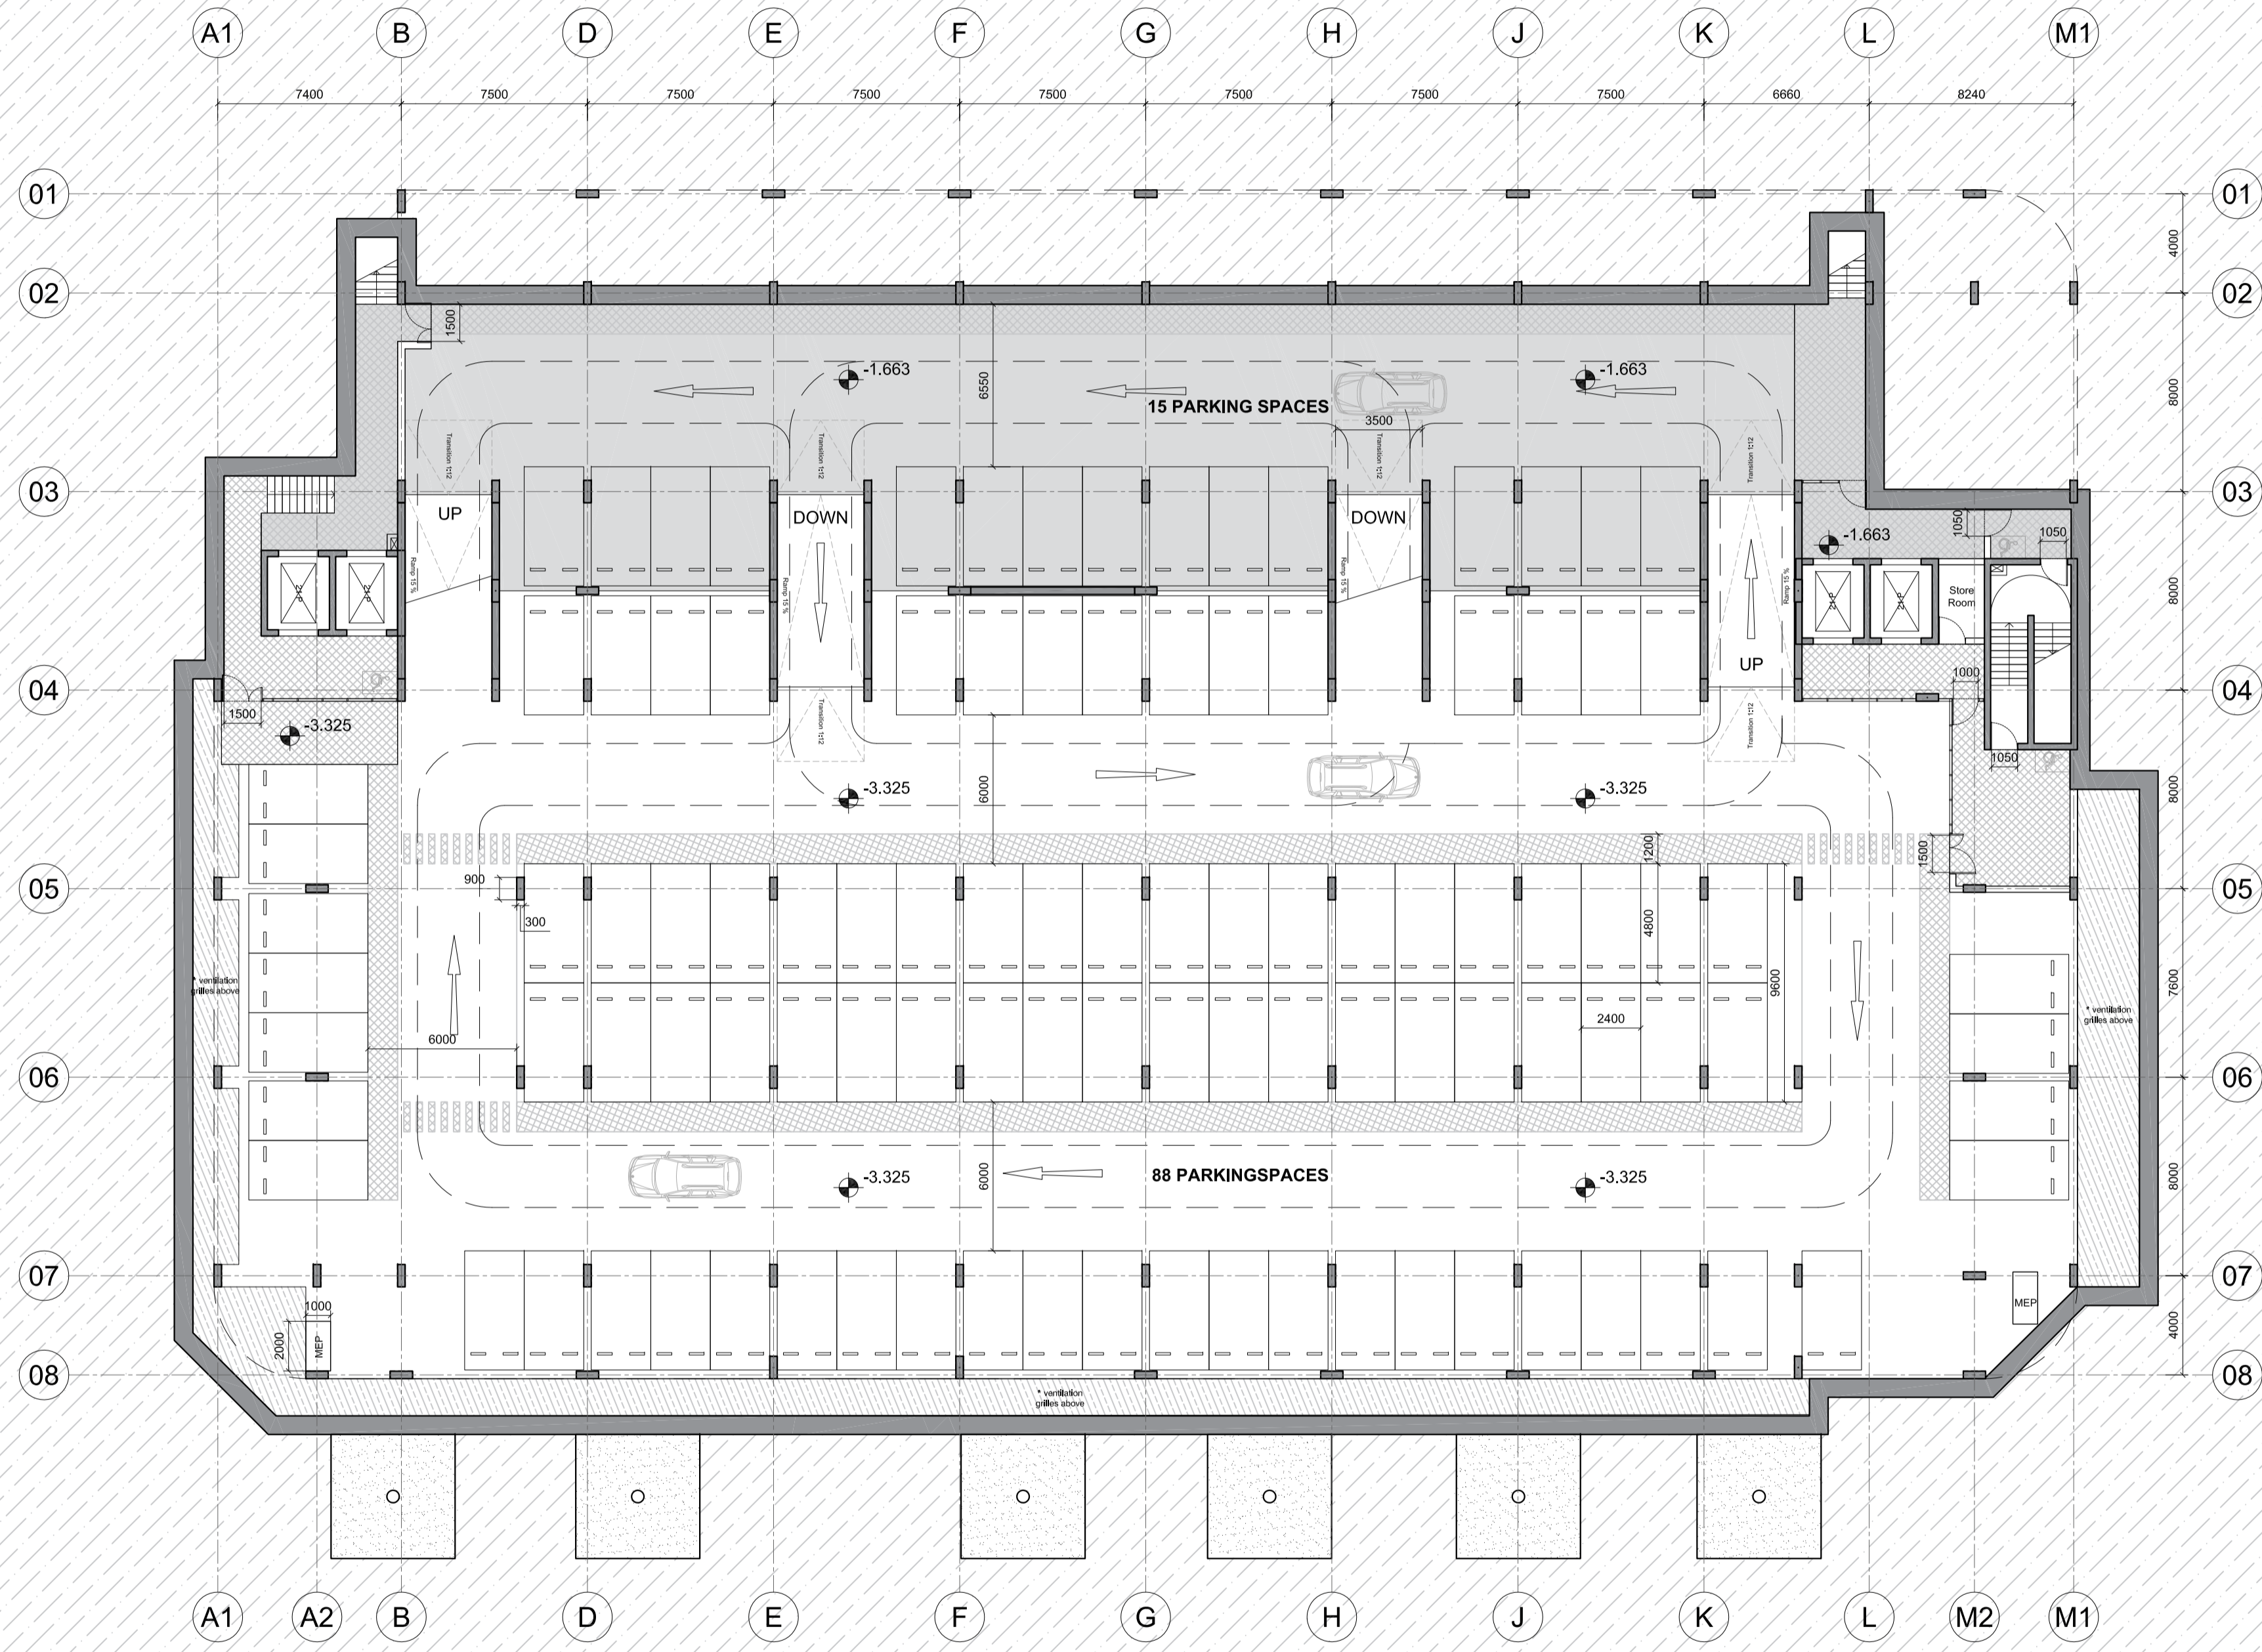notes
 Dimensions govern. Do not scale drawings.
 All dimensions are in millimeters unless noted otherwise.
 All dimensions shall be verified on site before proceeding.
 All discrepancies to be notified in writing to ACME.
 This drawing is to be read in conjunction with all relevant architectural and engineers information.
 All rights reserved. © ACME Space Ltd.
 Area measurements must not be taken to represent contractual documentation.

This drawing may contain data under license from Ordnance Survey. Unauthorised reproduction infringes crown copyright.

architect
acme
 76 Tabernacle Street, London, EC2A 4EA
 T: +44 20 7251 9122
 M: mobile@acme.ac W: www.acme.ac

client
IBB BROOKGATE
 Two Station Place, Cambridge CB1 2PP
 T: +44 1223 463160
 M: info@brookgate.eu

project CAMBRIDGE NORTH

number 239

drawing title BASEMENT PLAN

scale 1:200 **format** A1

status PLANNING APPLICATION

date 27 MAY 2022

drawn by LLZ **checked by** LH

drawing no **rev no**

239-ACME-PLA-S05-1110 -

